



8/23/99

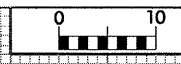


PROJ. REFERENCE NO.	SHEET NO.
U-0620	X-44


150 140 130 120 110 100 90 80 70 60 50 40 30 20 10 0 10 20 30 40 50 60 70 80 90 100 110 120 130 140 150

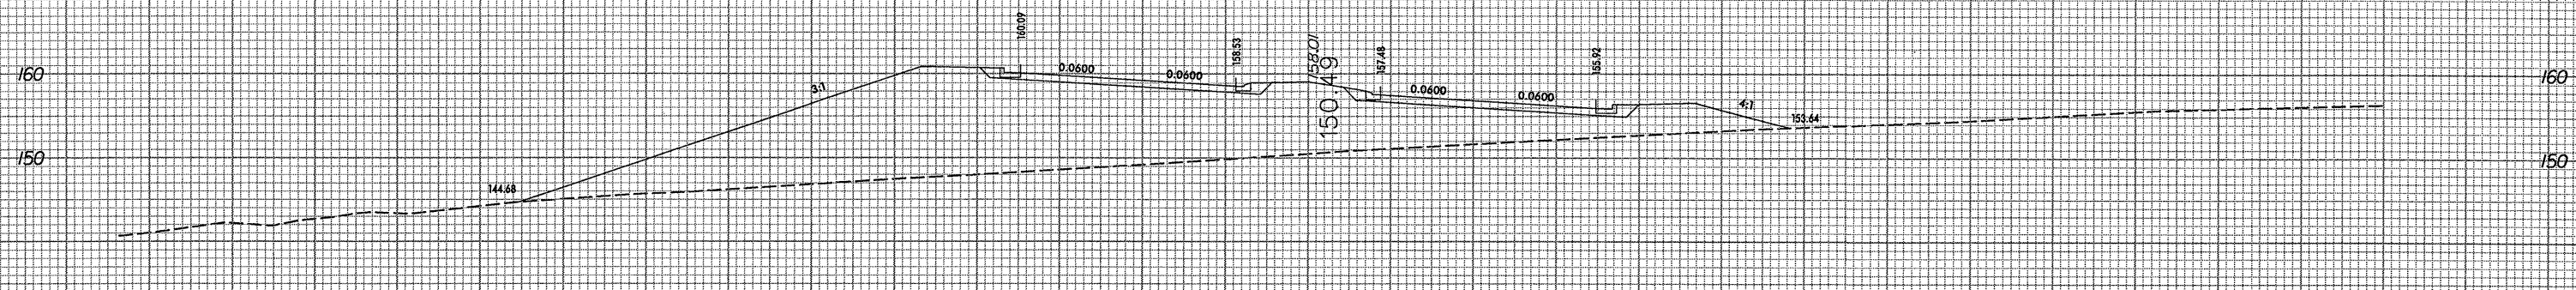


129+50.000

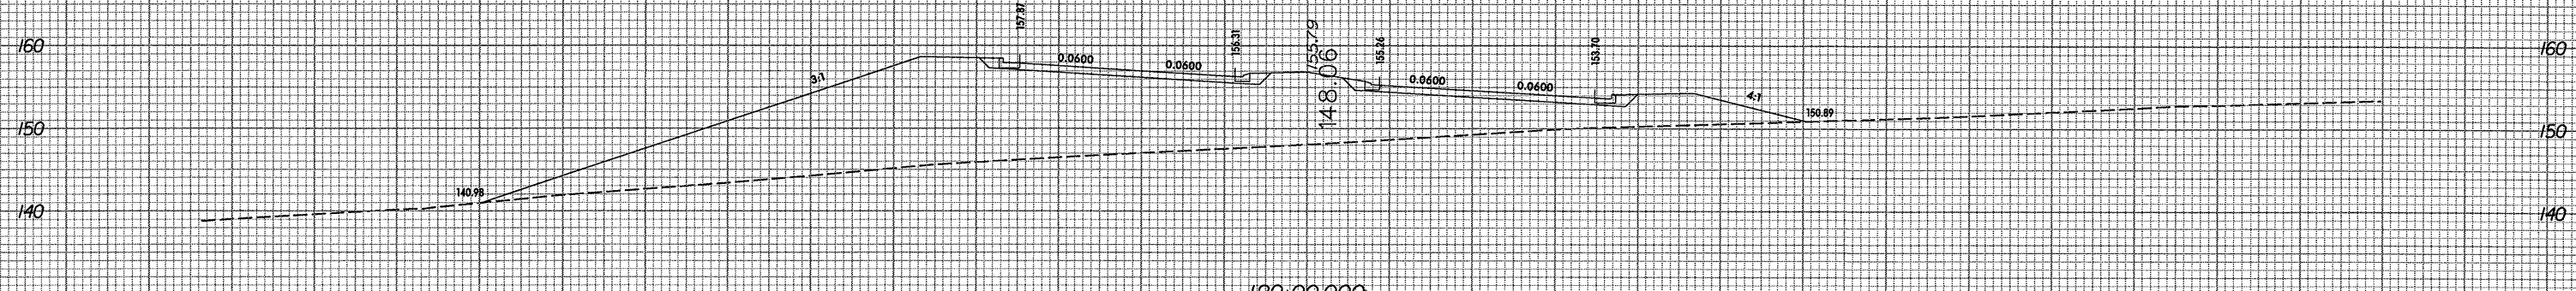

129+00.000

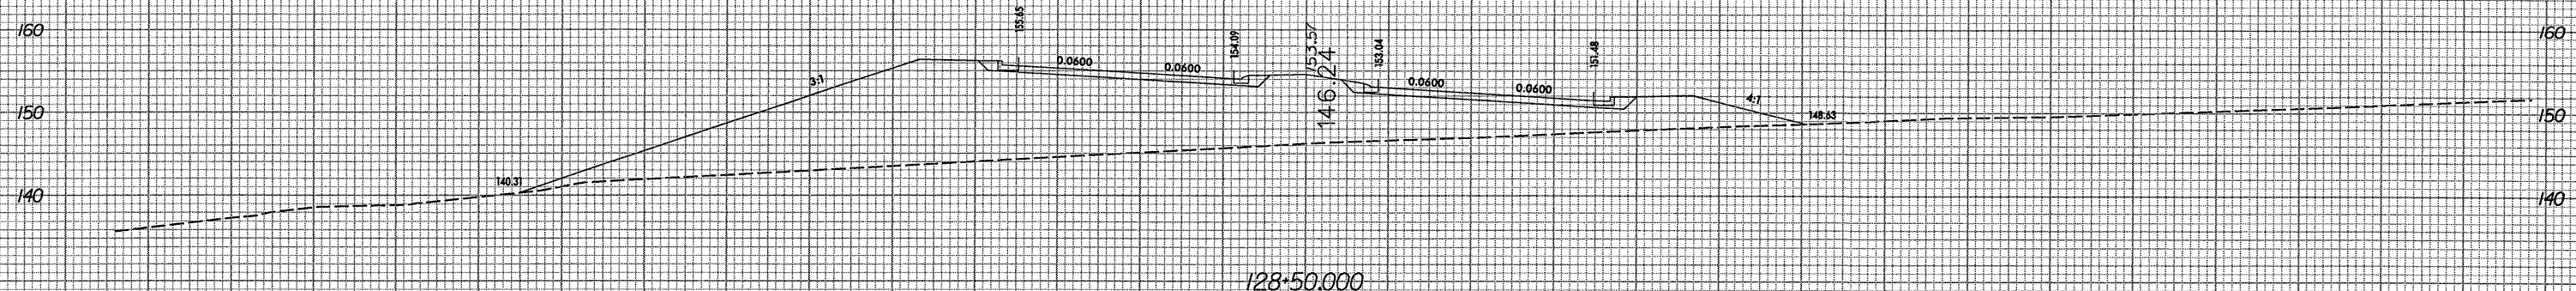

128+50.000

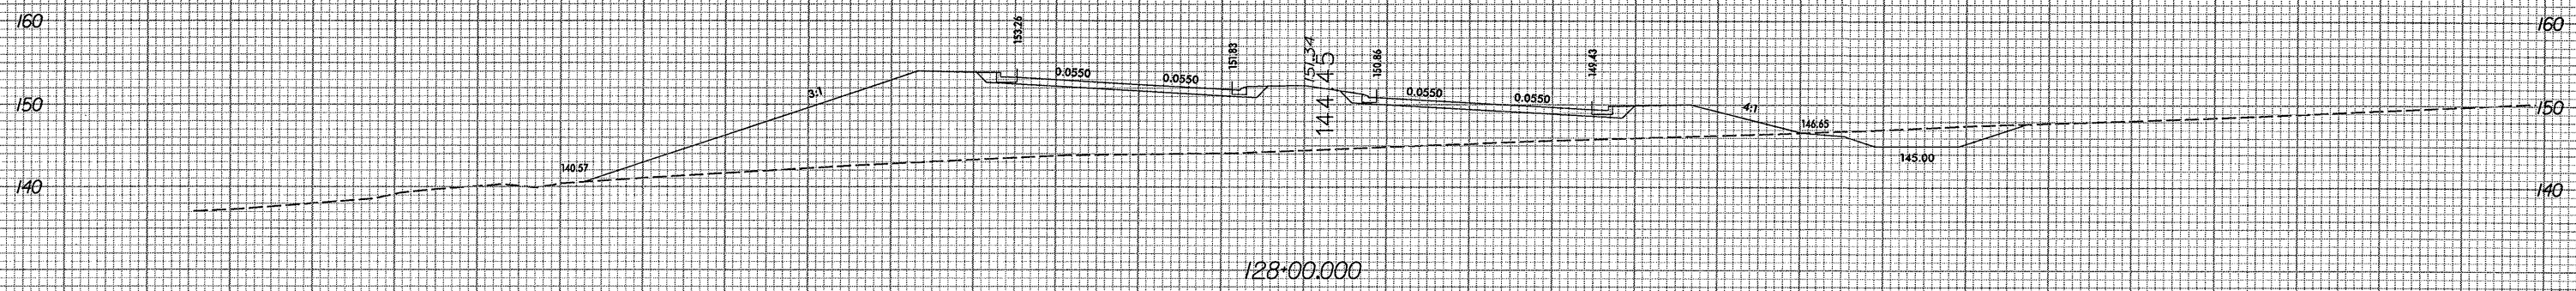

128+00.000

150 140 130 120 110 100 90 80 70 60 50 40 30 20 10 0 10 20 30 40 50 60 70 80 90 100 110 120 130 140 150

C:\p0620\p0620_rdy_xpl.dgn
8/23/99 10:26 PM