



8/23/99

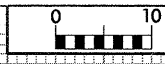


PROJ. REFERENCE NO.	SHEET NO.
U-0620	X-41


150 140 130 120 110 100 90 80 70 60 50 40 30 20 10 0 10 20 30 40 50 60 70 80 90 100 110 120 130 140 150

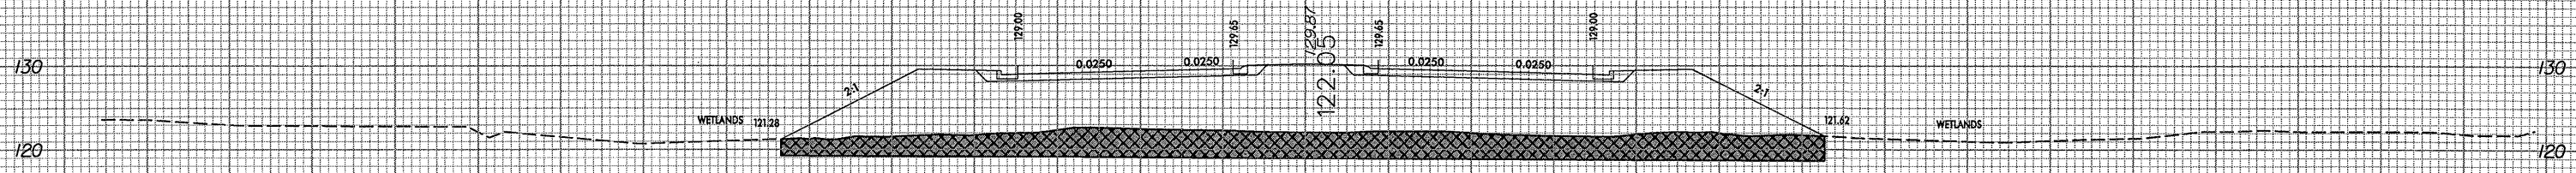


122+41.670

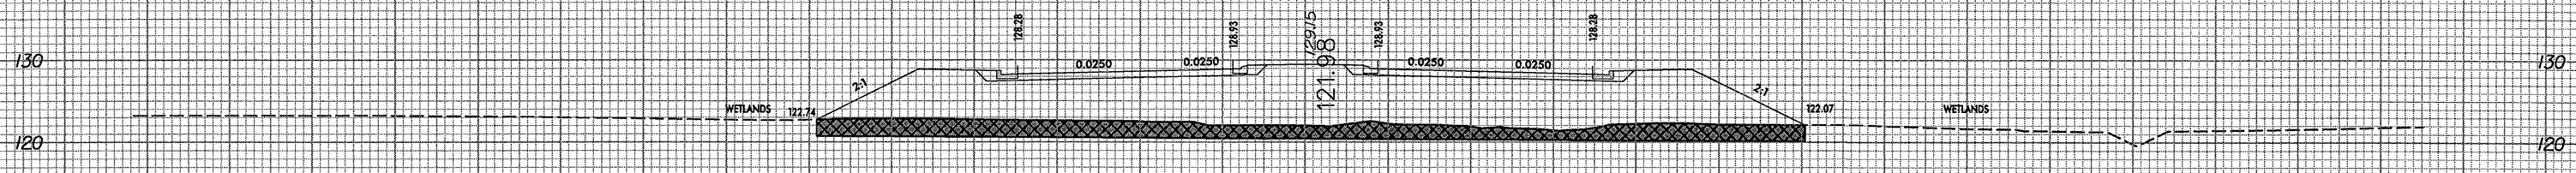


122+00.000

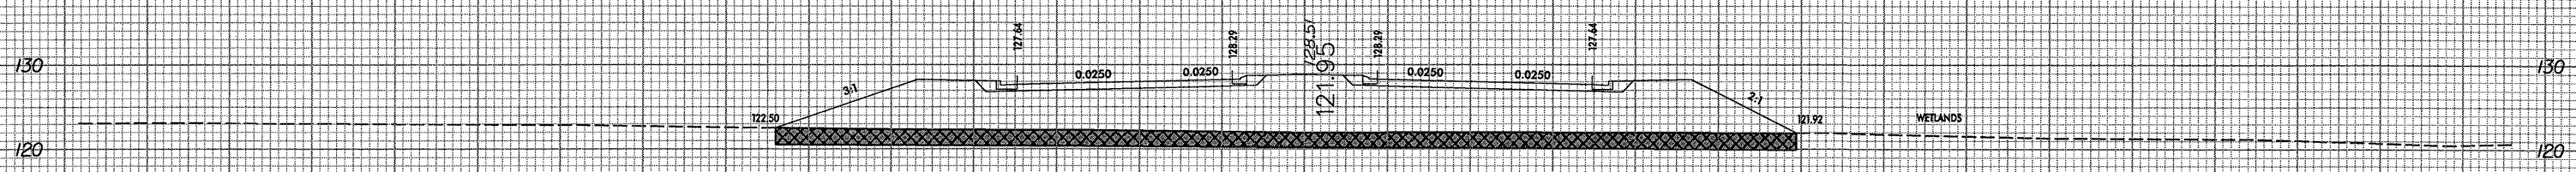


121+50.000

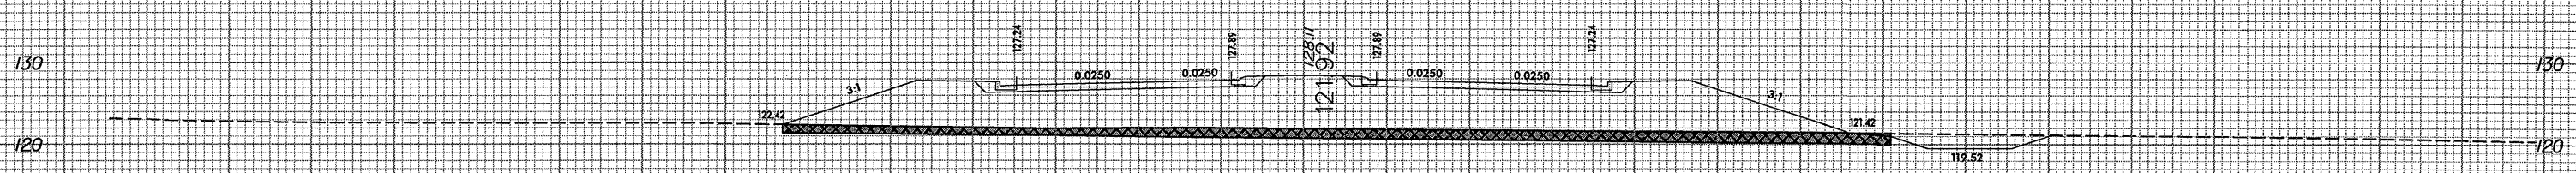

121+00.000

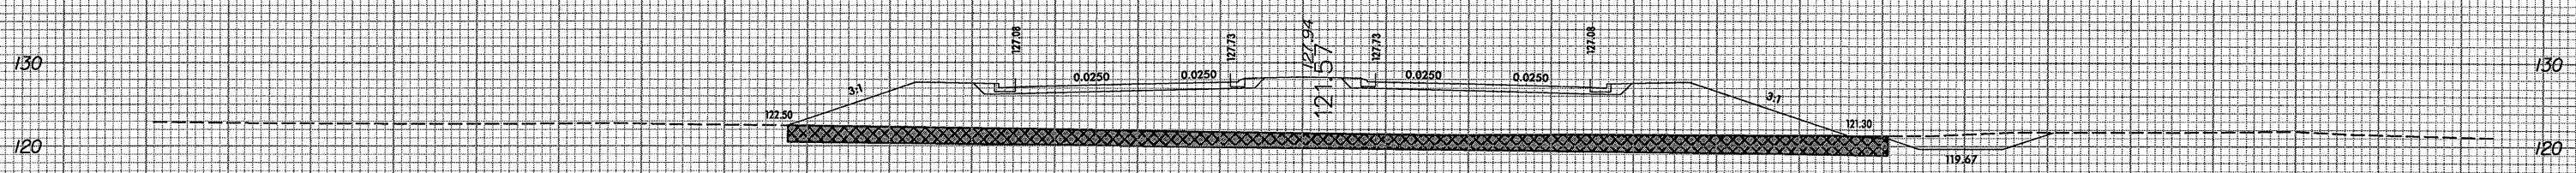

120+50.000

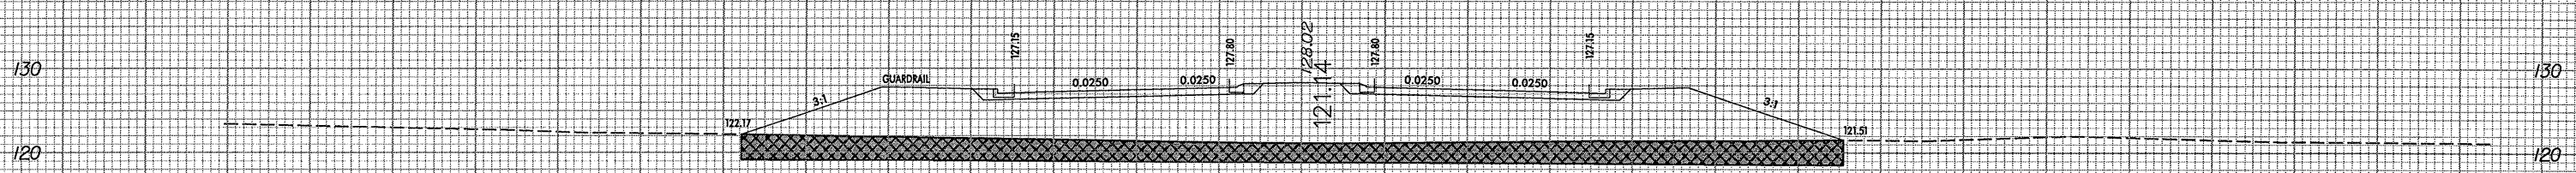

120+00.000

150 140 130 120 110 100 90 80 70 60 50 40 30 20 10 0 10 20 30 40 50 60 70 80 90 100 110 120 130 140 150

r:\p0620\p0620_xsc\0620_rdy_xpl_1.dgn
04/20/2004 04:25 PM