


8/23/99

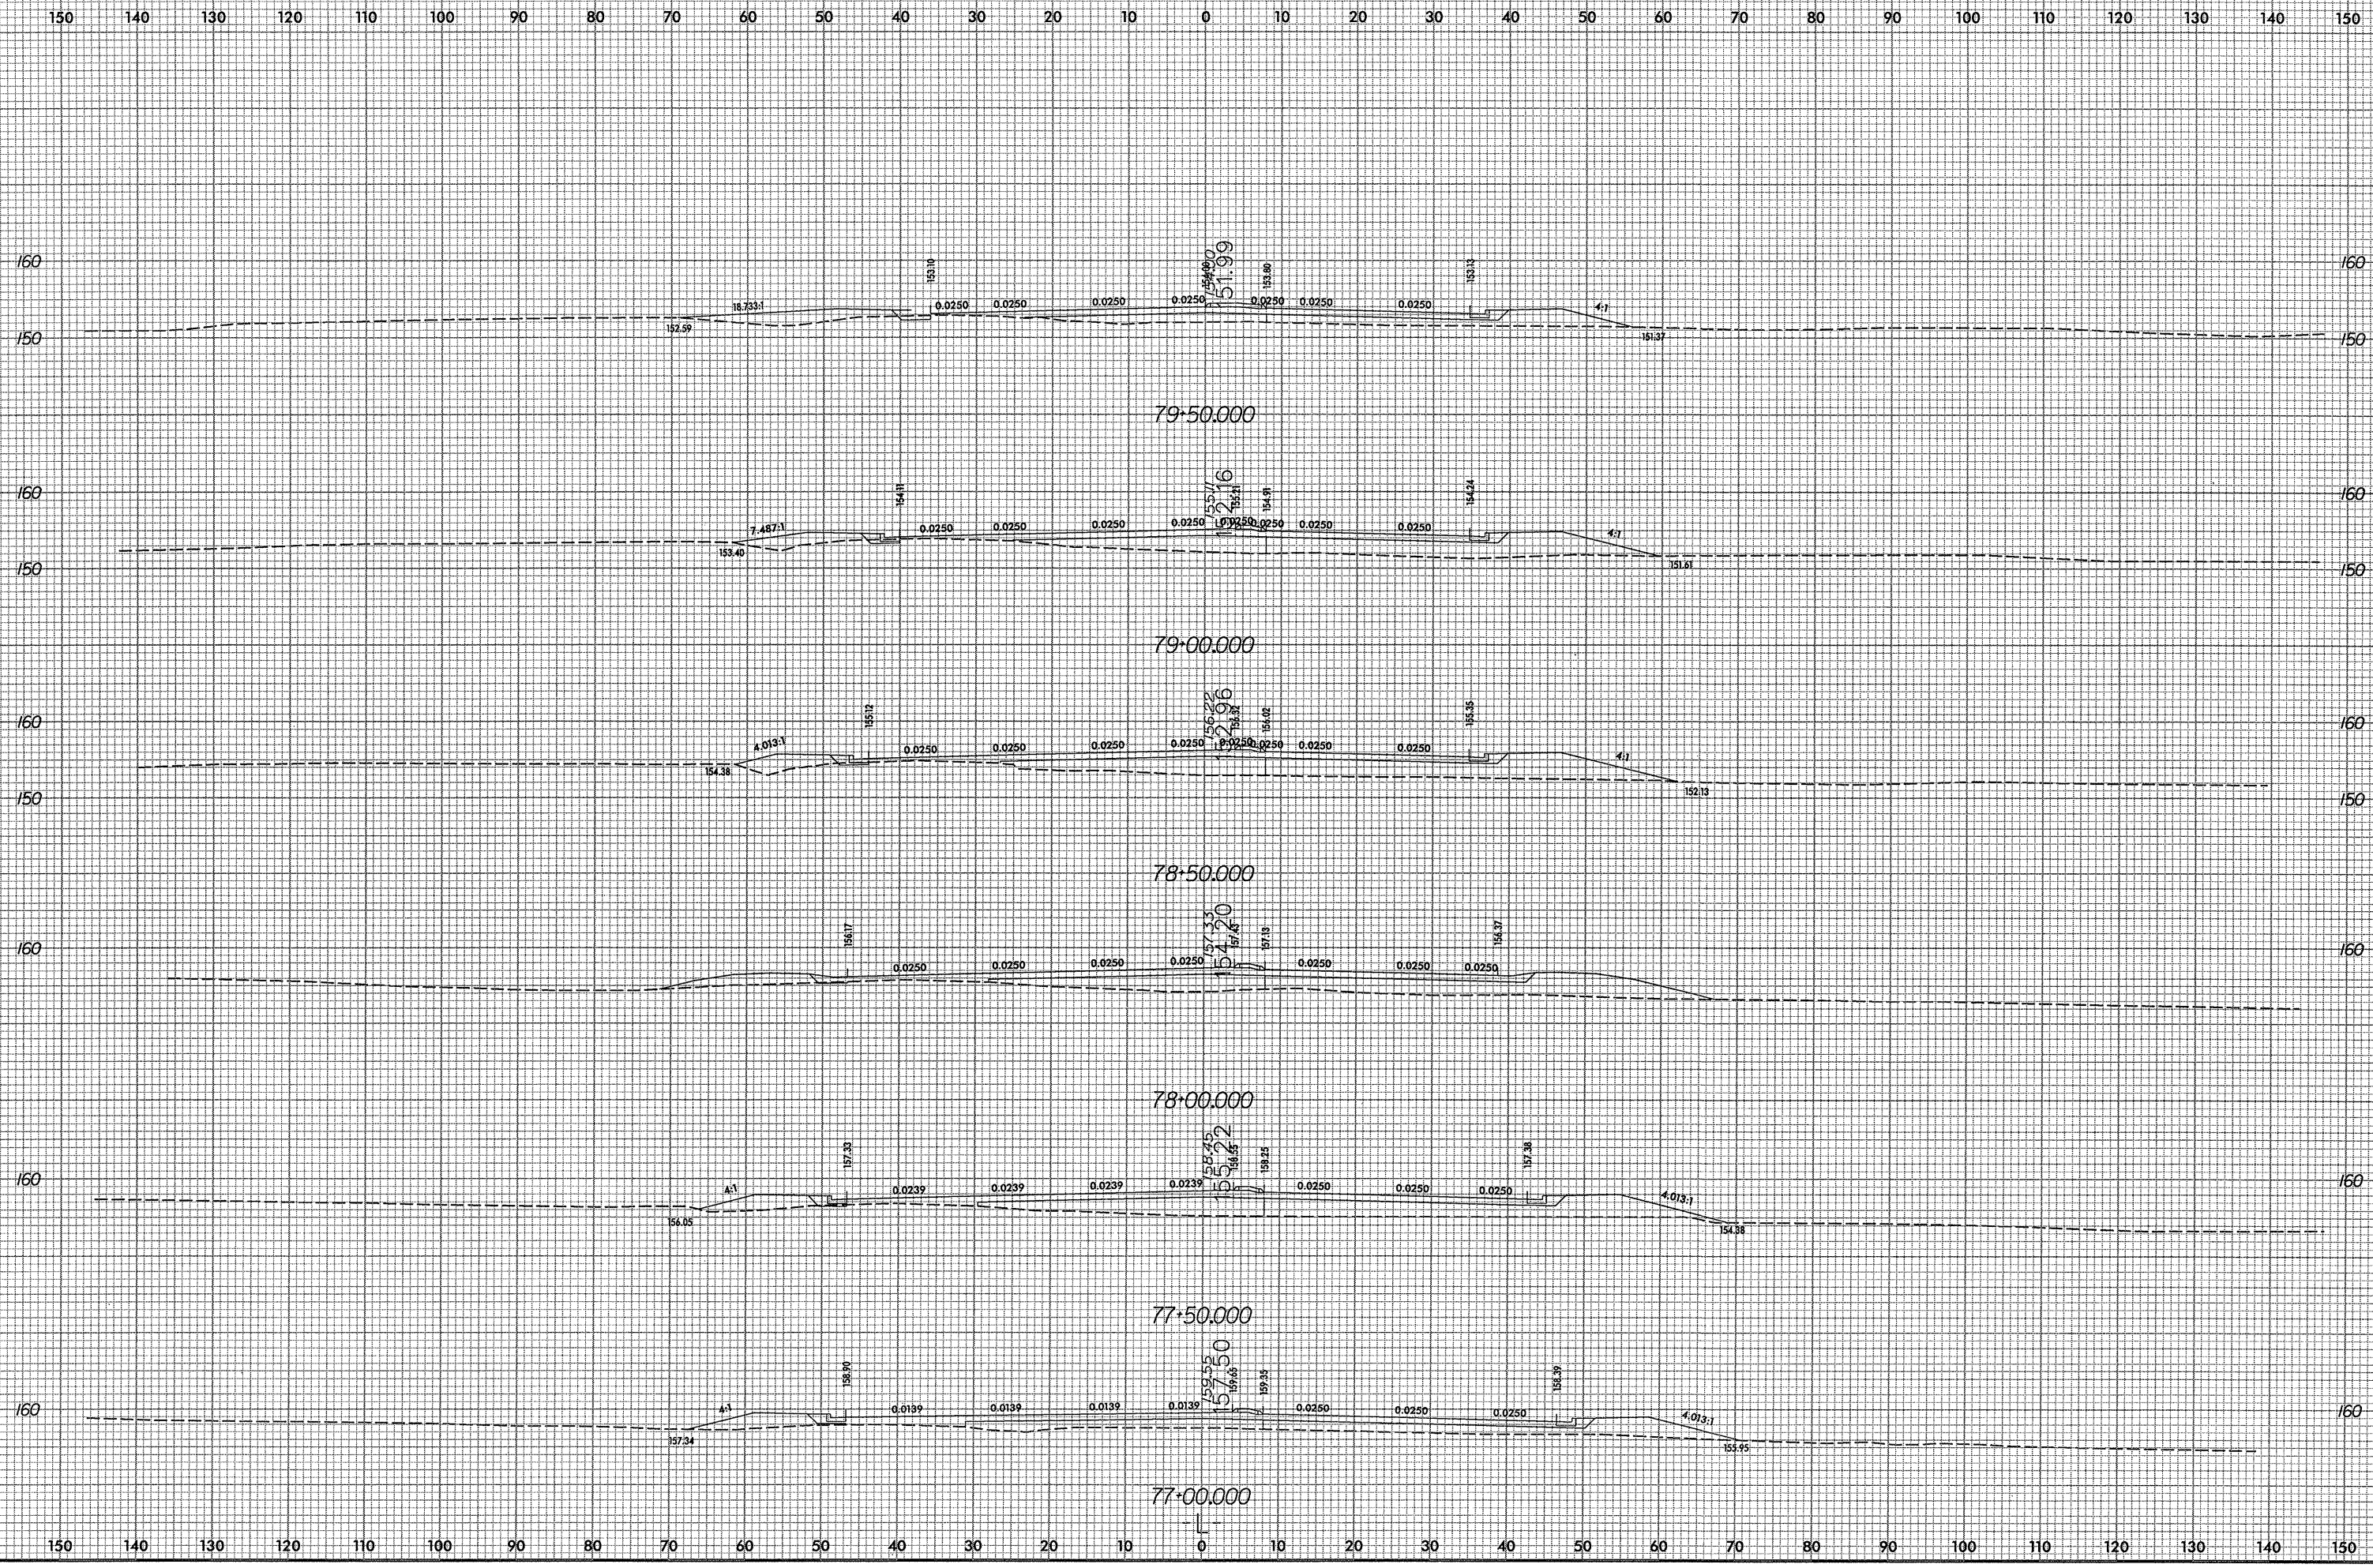

C:\roadwork\asc\0620\_rdy\_xpl\_i.dgn  
03:44:20 PM