


8/23/99

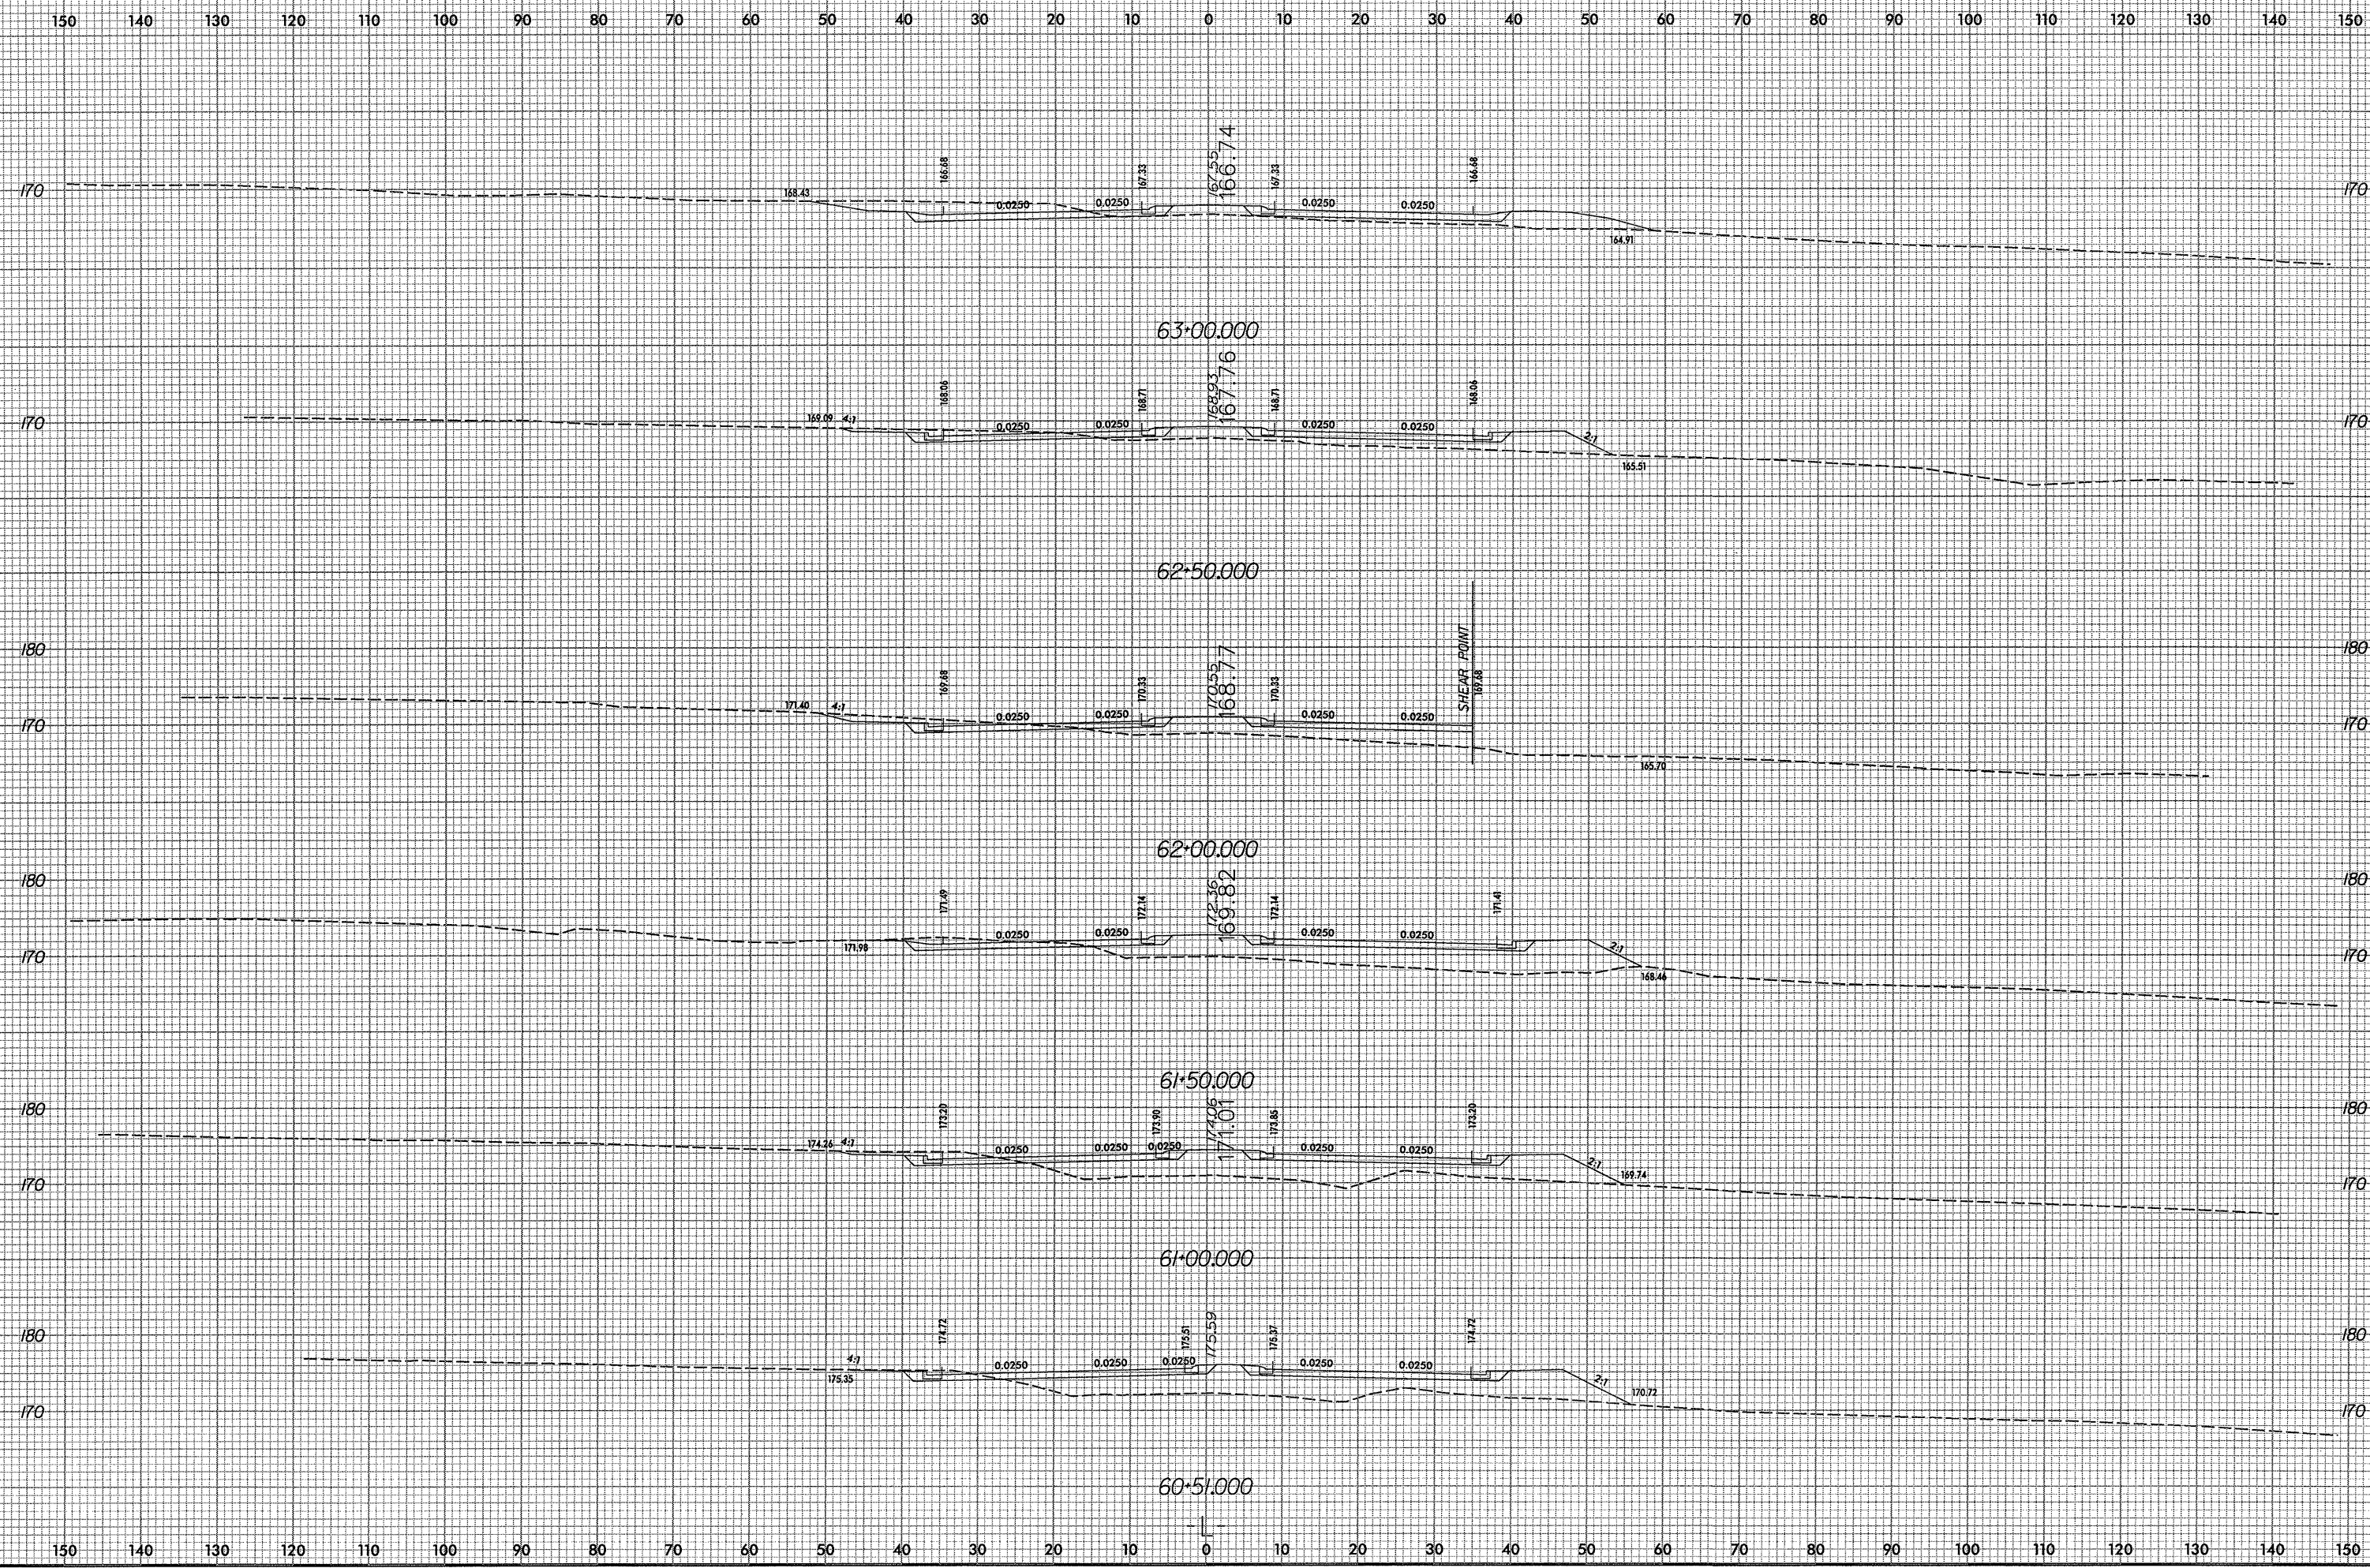

r:\roadway\asc\0620\_rdy\_xpl.dgn  
04/21/2004  
03:44:18 PM