

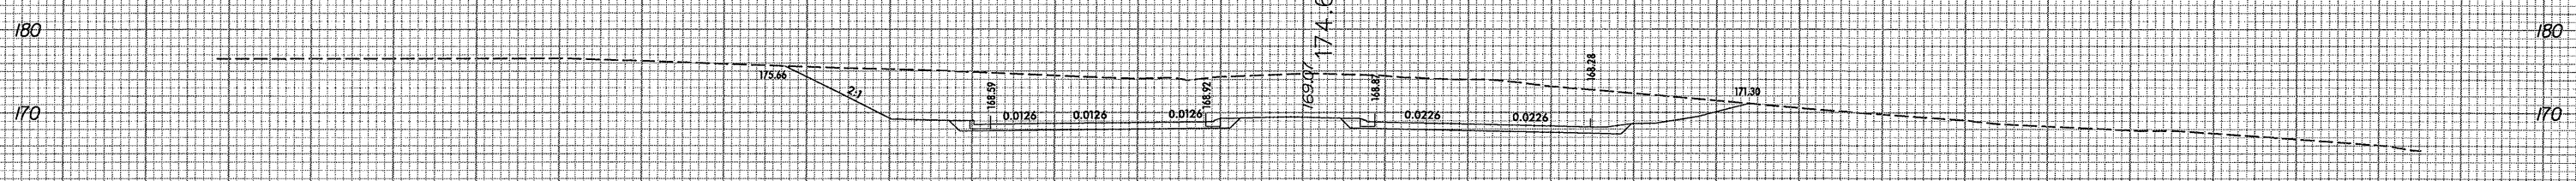
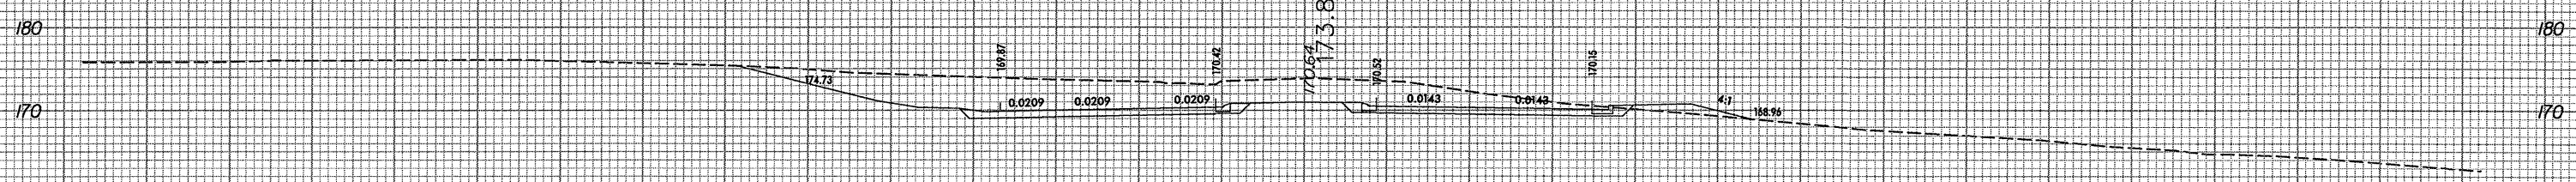
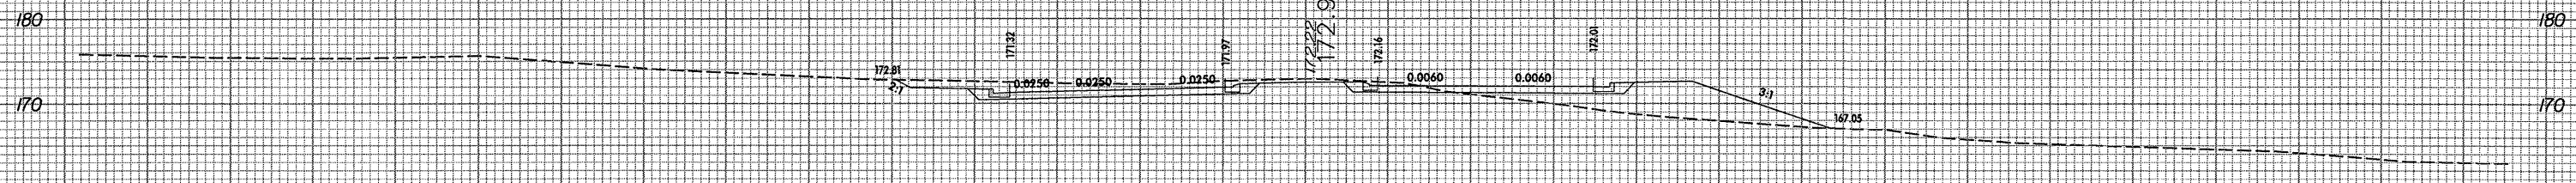


8/23/99

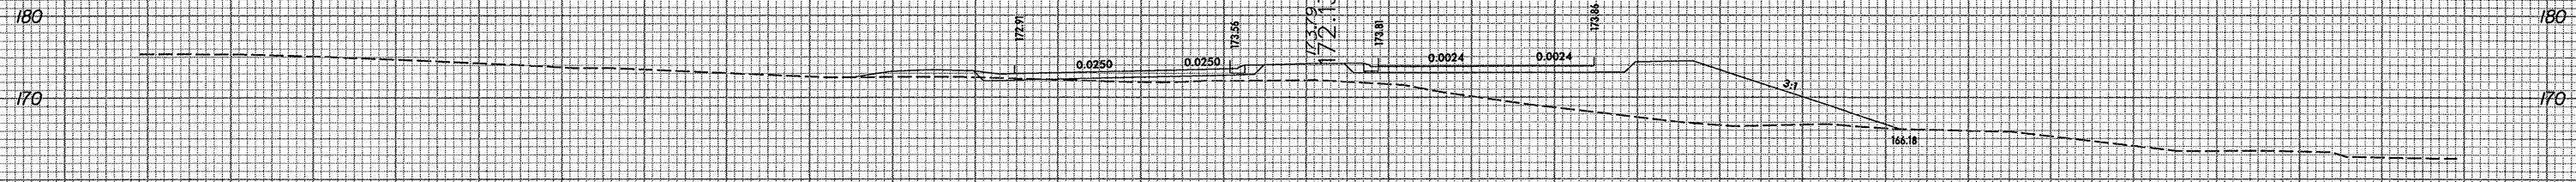

PROJ. REFERENCE NO.	SHEET NO.
U-0620	X-16

150 140 130 120 110 100 90 80 70 60 50 40 30 20 10 0 10 20 30 40 50 60 70 80 90 100 110 120 130 140 150

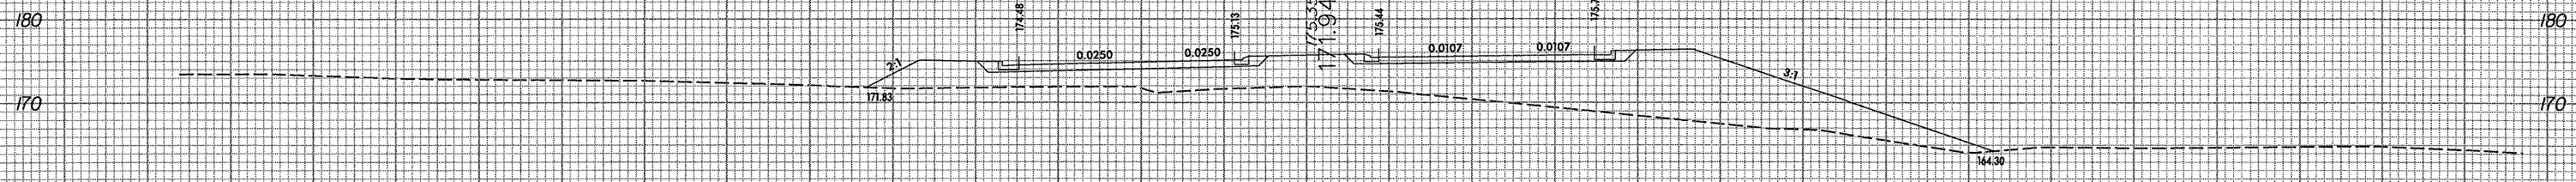

150 140 130 120 110 100 90 80 70 60 50 40 30 20 10 0 10 20 30 40 50 60 70 80 90 100 110 120 130 140 150

r:\p0620\asc\0620_rcy_xpl_1.dgn