
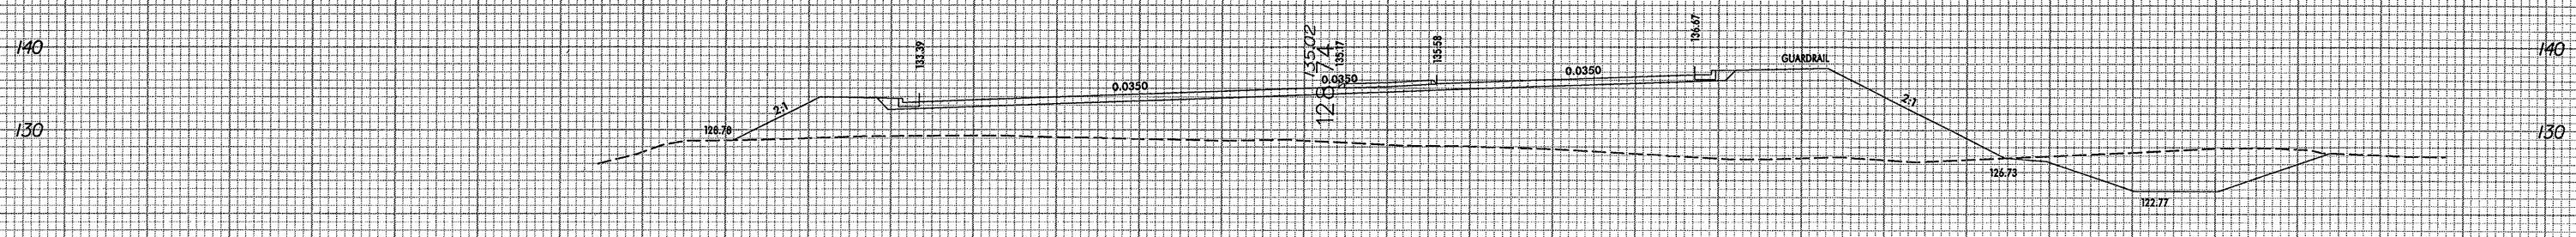
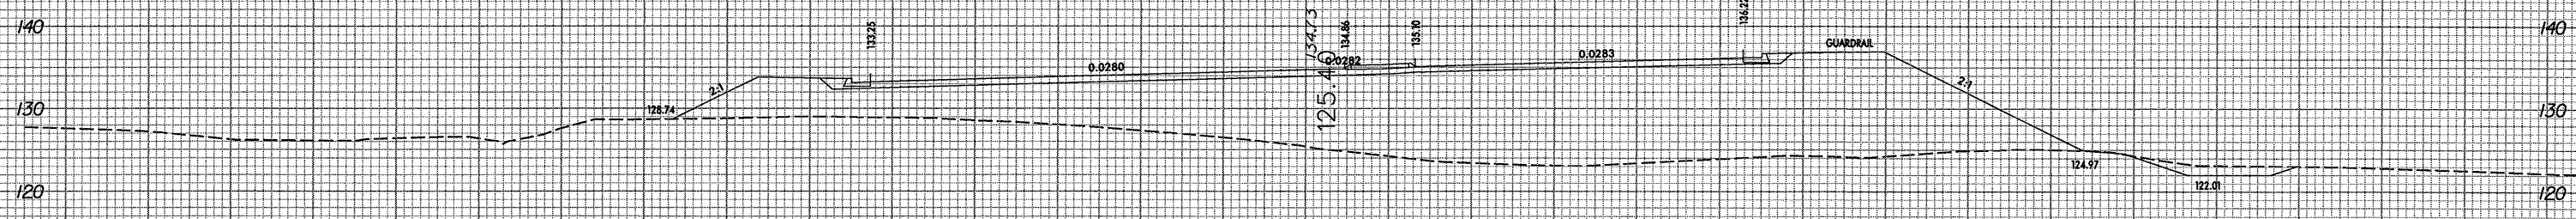
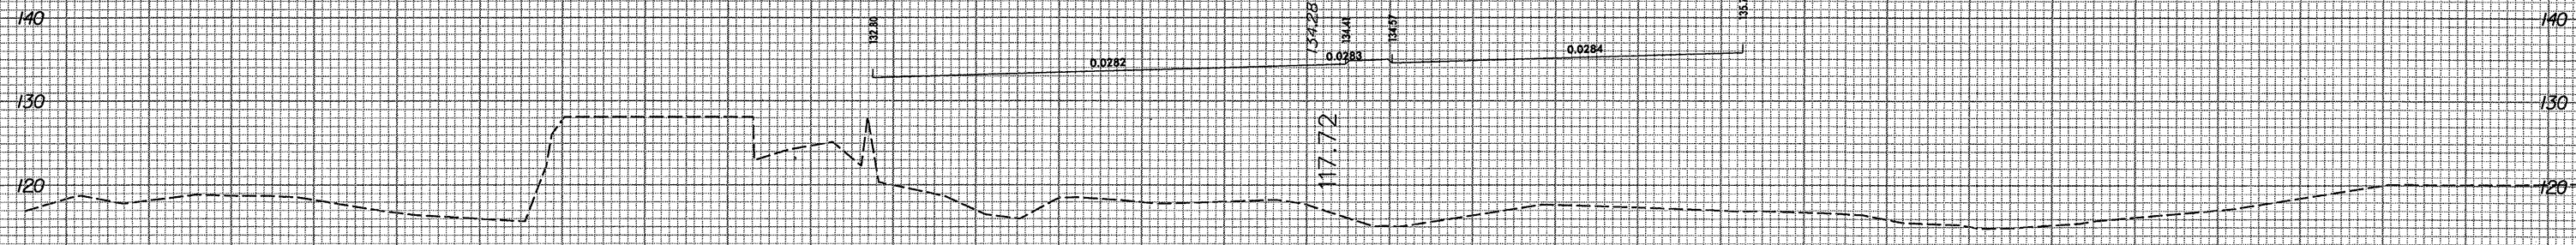


B/23/99

0 10	PROJ. REFERENCE NO.	SHEET NO.
	U-0620	X-7

150 140 130 120 110 100 90 80 70 60 50 40 30 20 10 0 10 20 30 40 50 60 70 80 90 100 110 120 130 140 150

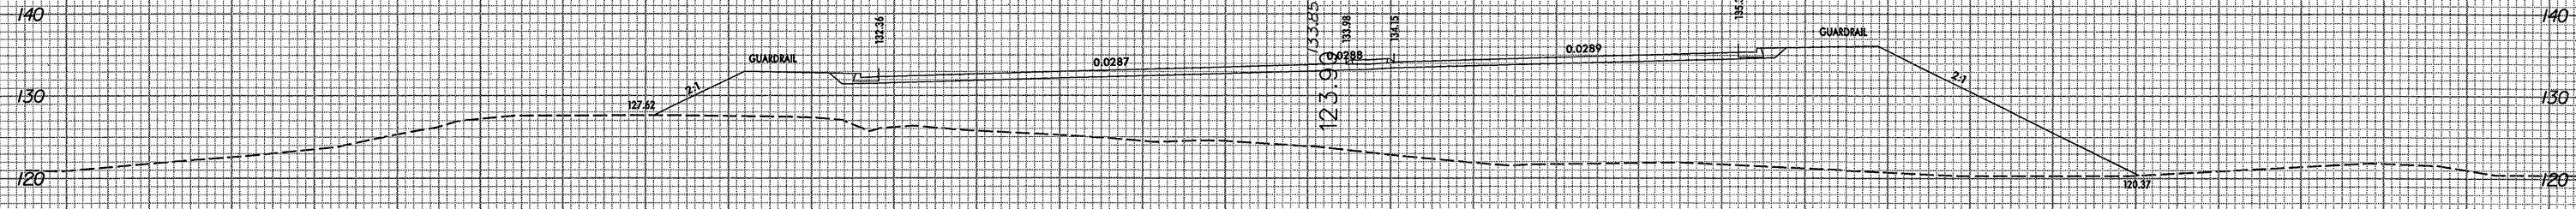

150 140 130 120 110 100 90 80 70 60 50 40 30 20 10 0 10 20 30 40 50 60 70 80 90 100 110 120 130 140 150

c:\p06d\p06\asc\0620\_rcy\_xpl\_1.dgn  
03:47:14 PM