



8/23/99

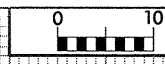

PROJ. REFERENCE NO.	SHEET NO.
U-0620	X-5

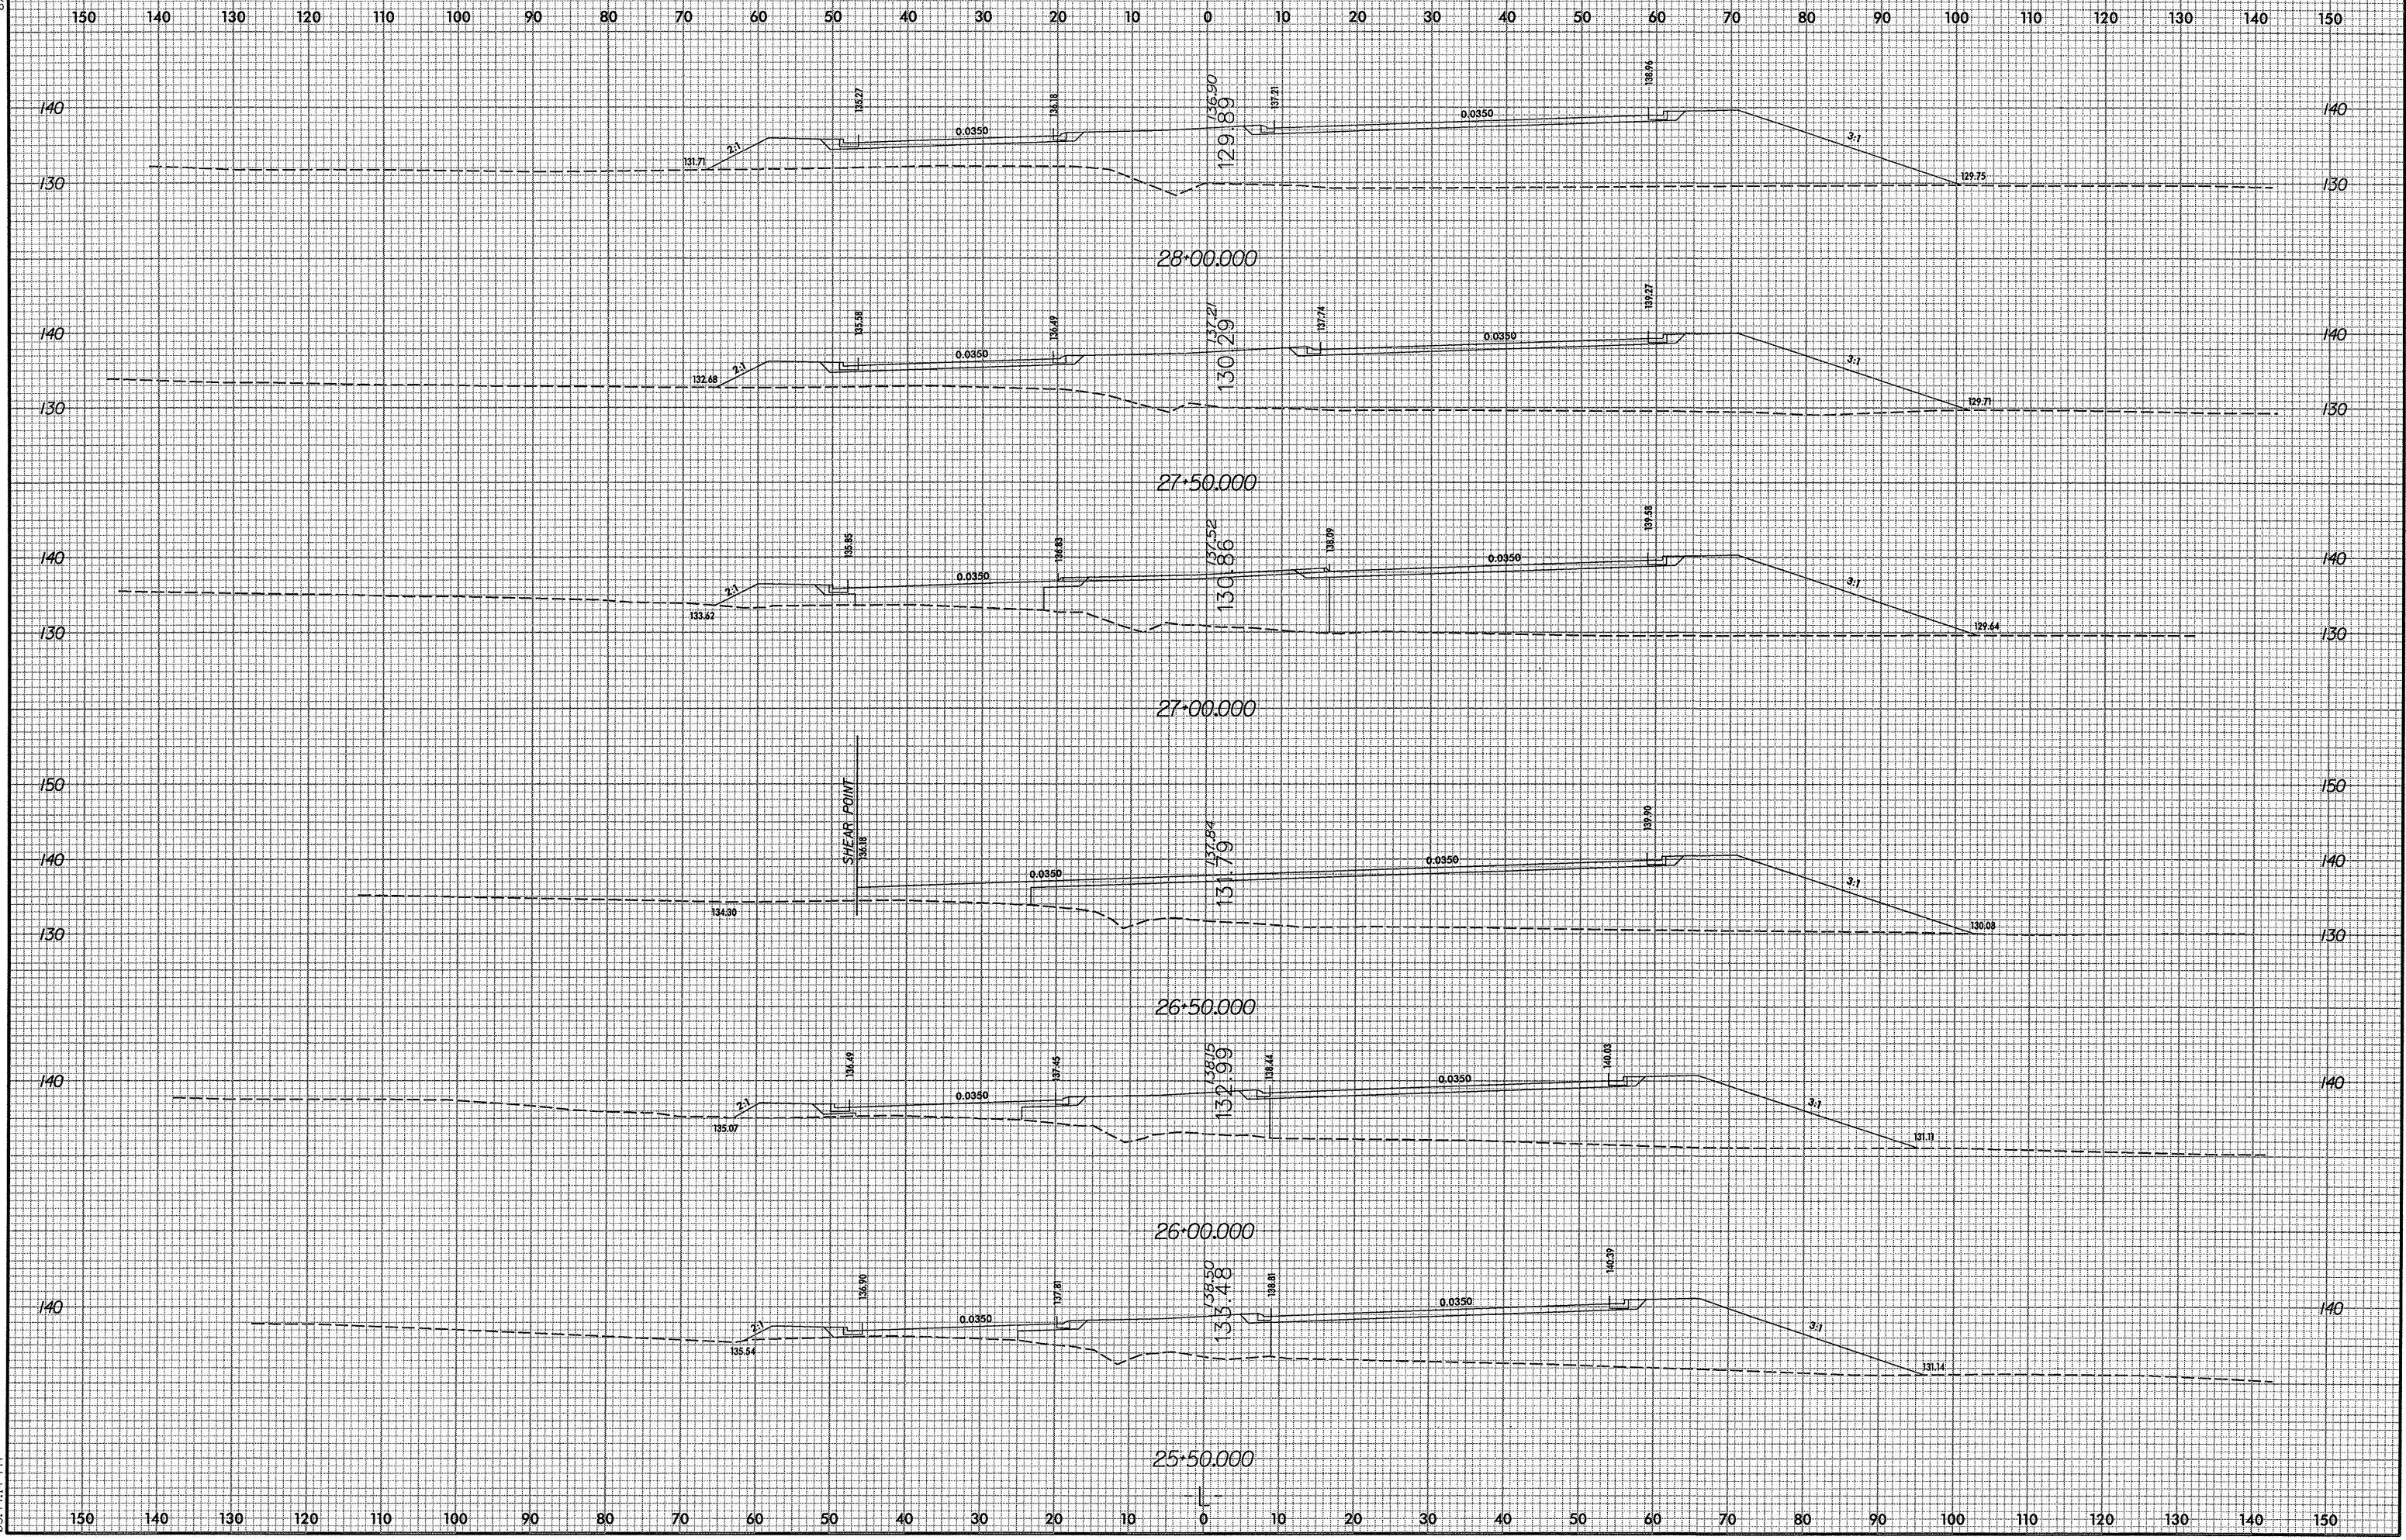

F:\projects\axsc\0620\_rdy\_xpl\_1.dgn  
04/20/2000 03:44:14 PM