



332A CABINET
LEFT SIDE

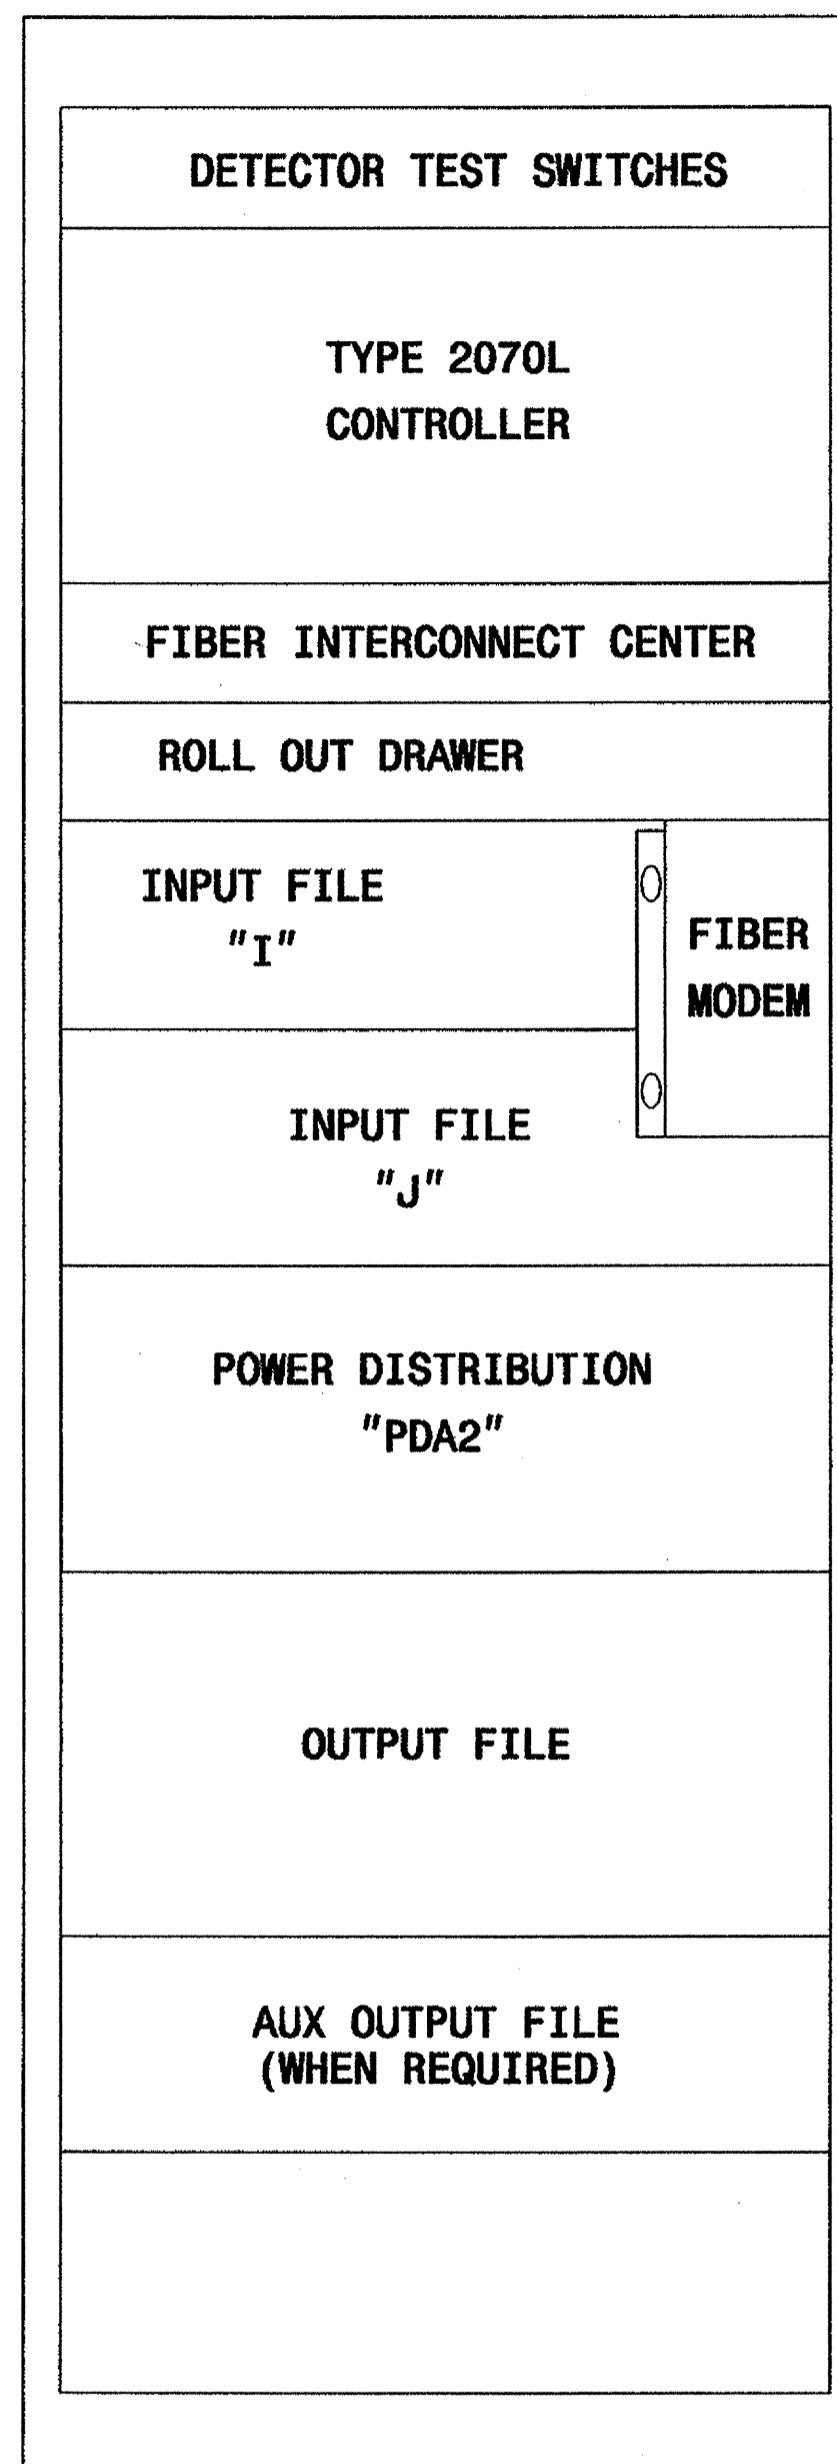

332A CABINET

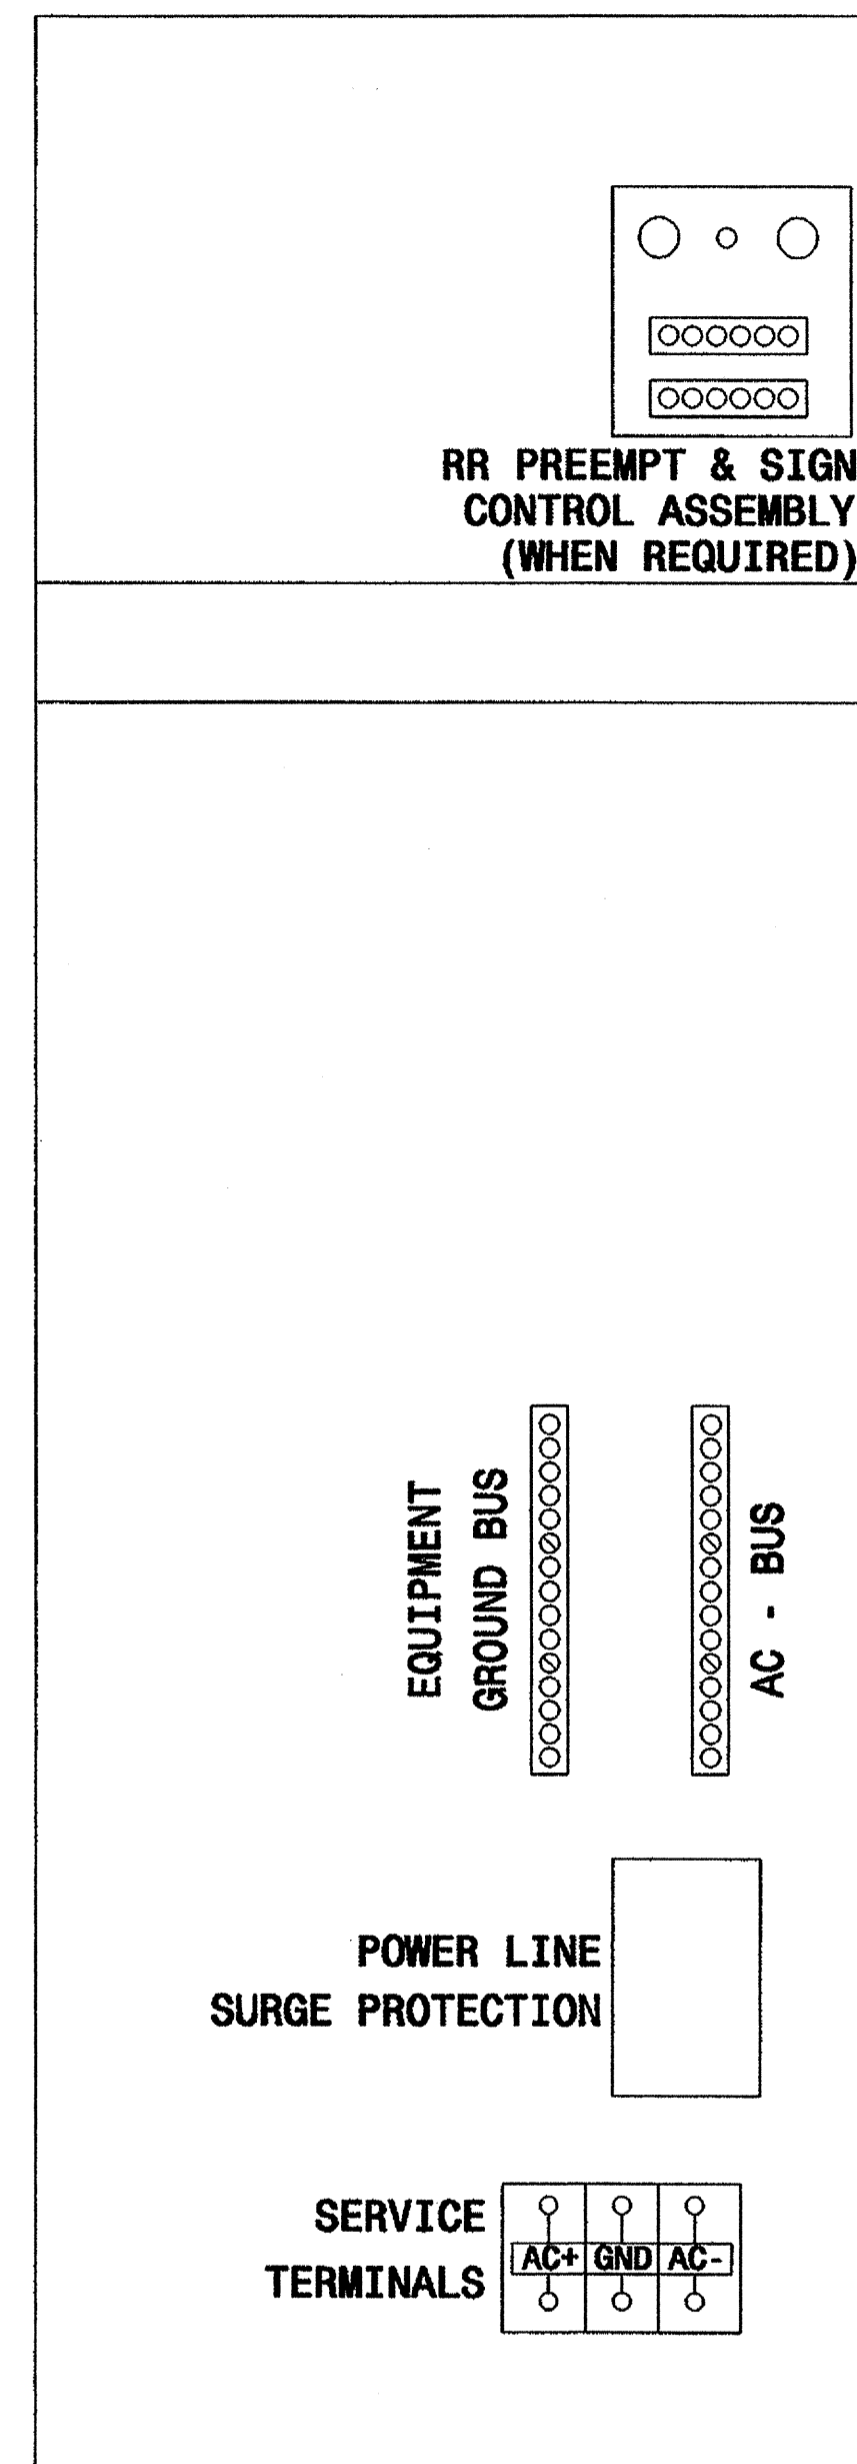

332A CABINET
RIGHT SIDE

REAR VIEW

NOTE

-PROVIDE A 2 " SPACE BETWEEN THE CONTROLLER AND THE ROLL OUT DRAWER TO ACCOMMODATE A FIBER INTERCONNECT CENTER.

Typical Drawing

13-NOV-2002 10:48
P:\alexander

	<p>Cabinet Component Layout 170 Cabinet Model 332A with 2070L Controller</p>		SEAL
	<p>PLAN DATE: October 2002</p> <p>PREPARED BY: P L Alexander</p>	<p>REVIEWED BY:</p> <p>REVISIONS</p>	<p>INIT.</p> <p>DATE</p>
<p>222 N. McDowell St., Raleigh, NC 27603</p>			<p>SIG. INVENTORY NO. NA</p>