


### BILL OF MATERIAL LEFT EXTENSION

BAR	NO.	SIZE	TYPE	LENGTH	WEIGHT
A100	29	5	STR.	10'-11"	330
A101	4	5	STR.	8'-2"	34
A102	4	5	STR.	4'-9"	20
A200	25	6	STR.	10'-11"	410
A201	4	6	STR.	8'-1"	49
A202	4	6	STR.	4'-0"	24
A1	39	6	1	5'-8"	332
A2	39	6	1	5'-10"	342
B1	31	4	STR.	11'-3"	233
B2	39	6	STR.	9'-4"	547
C1	92	4	STR.	9'-0"	553
D1	30	6	STR.	2'-6"	113
G1	4	4	STR.	11'-4"	30
S1	12	8	STR.	11'-4"	363


TOTAL REINFORCING STEEL 3380 LBS.

### BAR TYPE

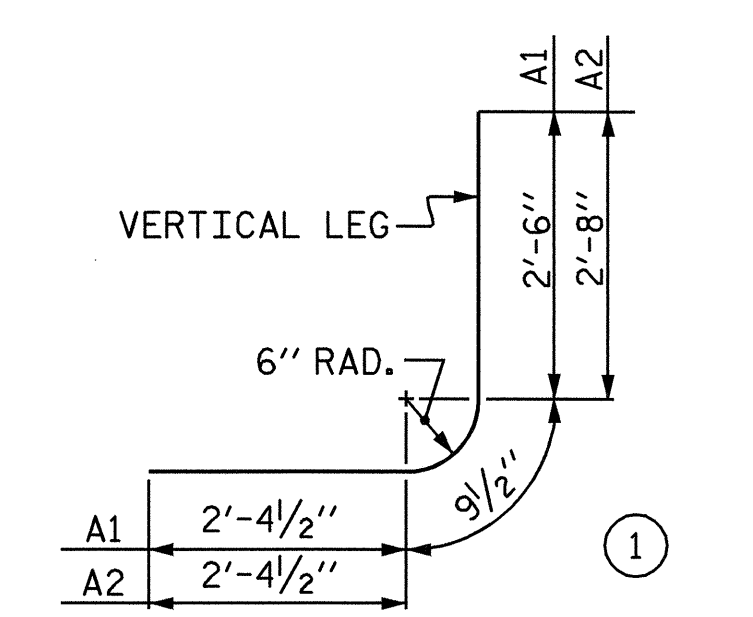

ALL BAR DIMENSIONS ARE OUT TO OUT

BAR	SPLICE LENGTH
#4 B1	1'-9"
#4 C1	1'-11"

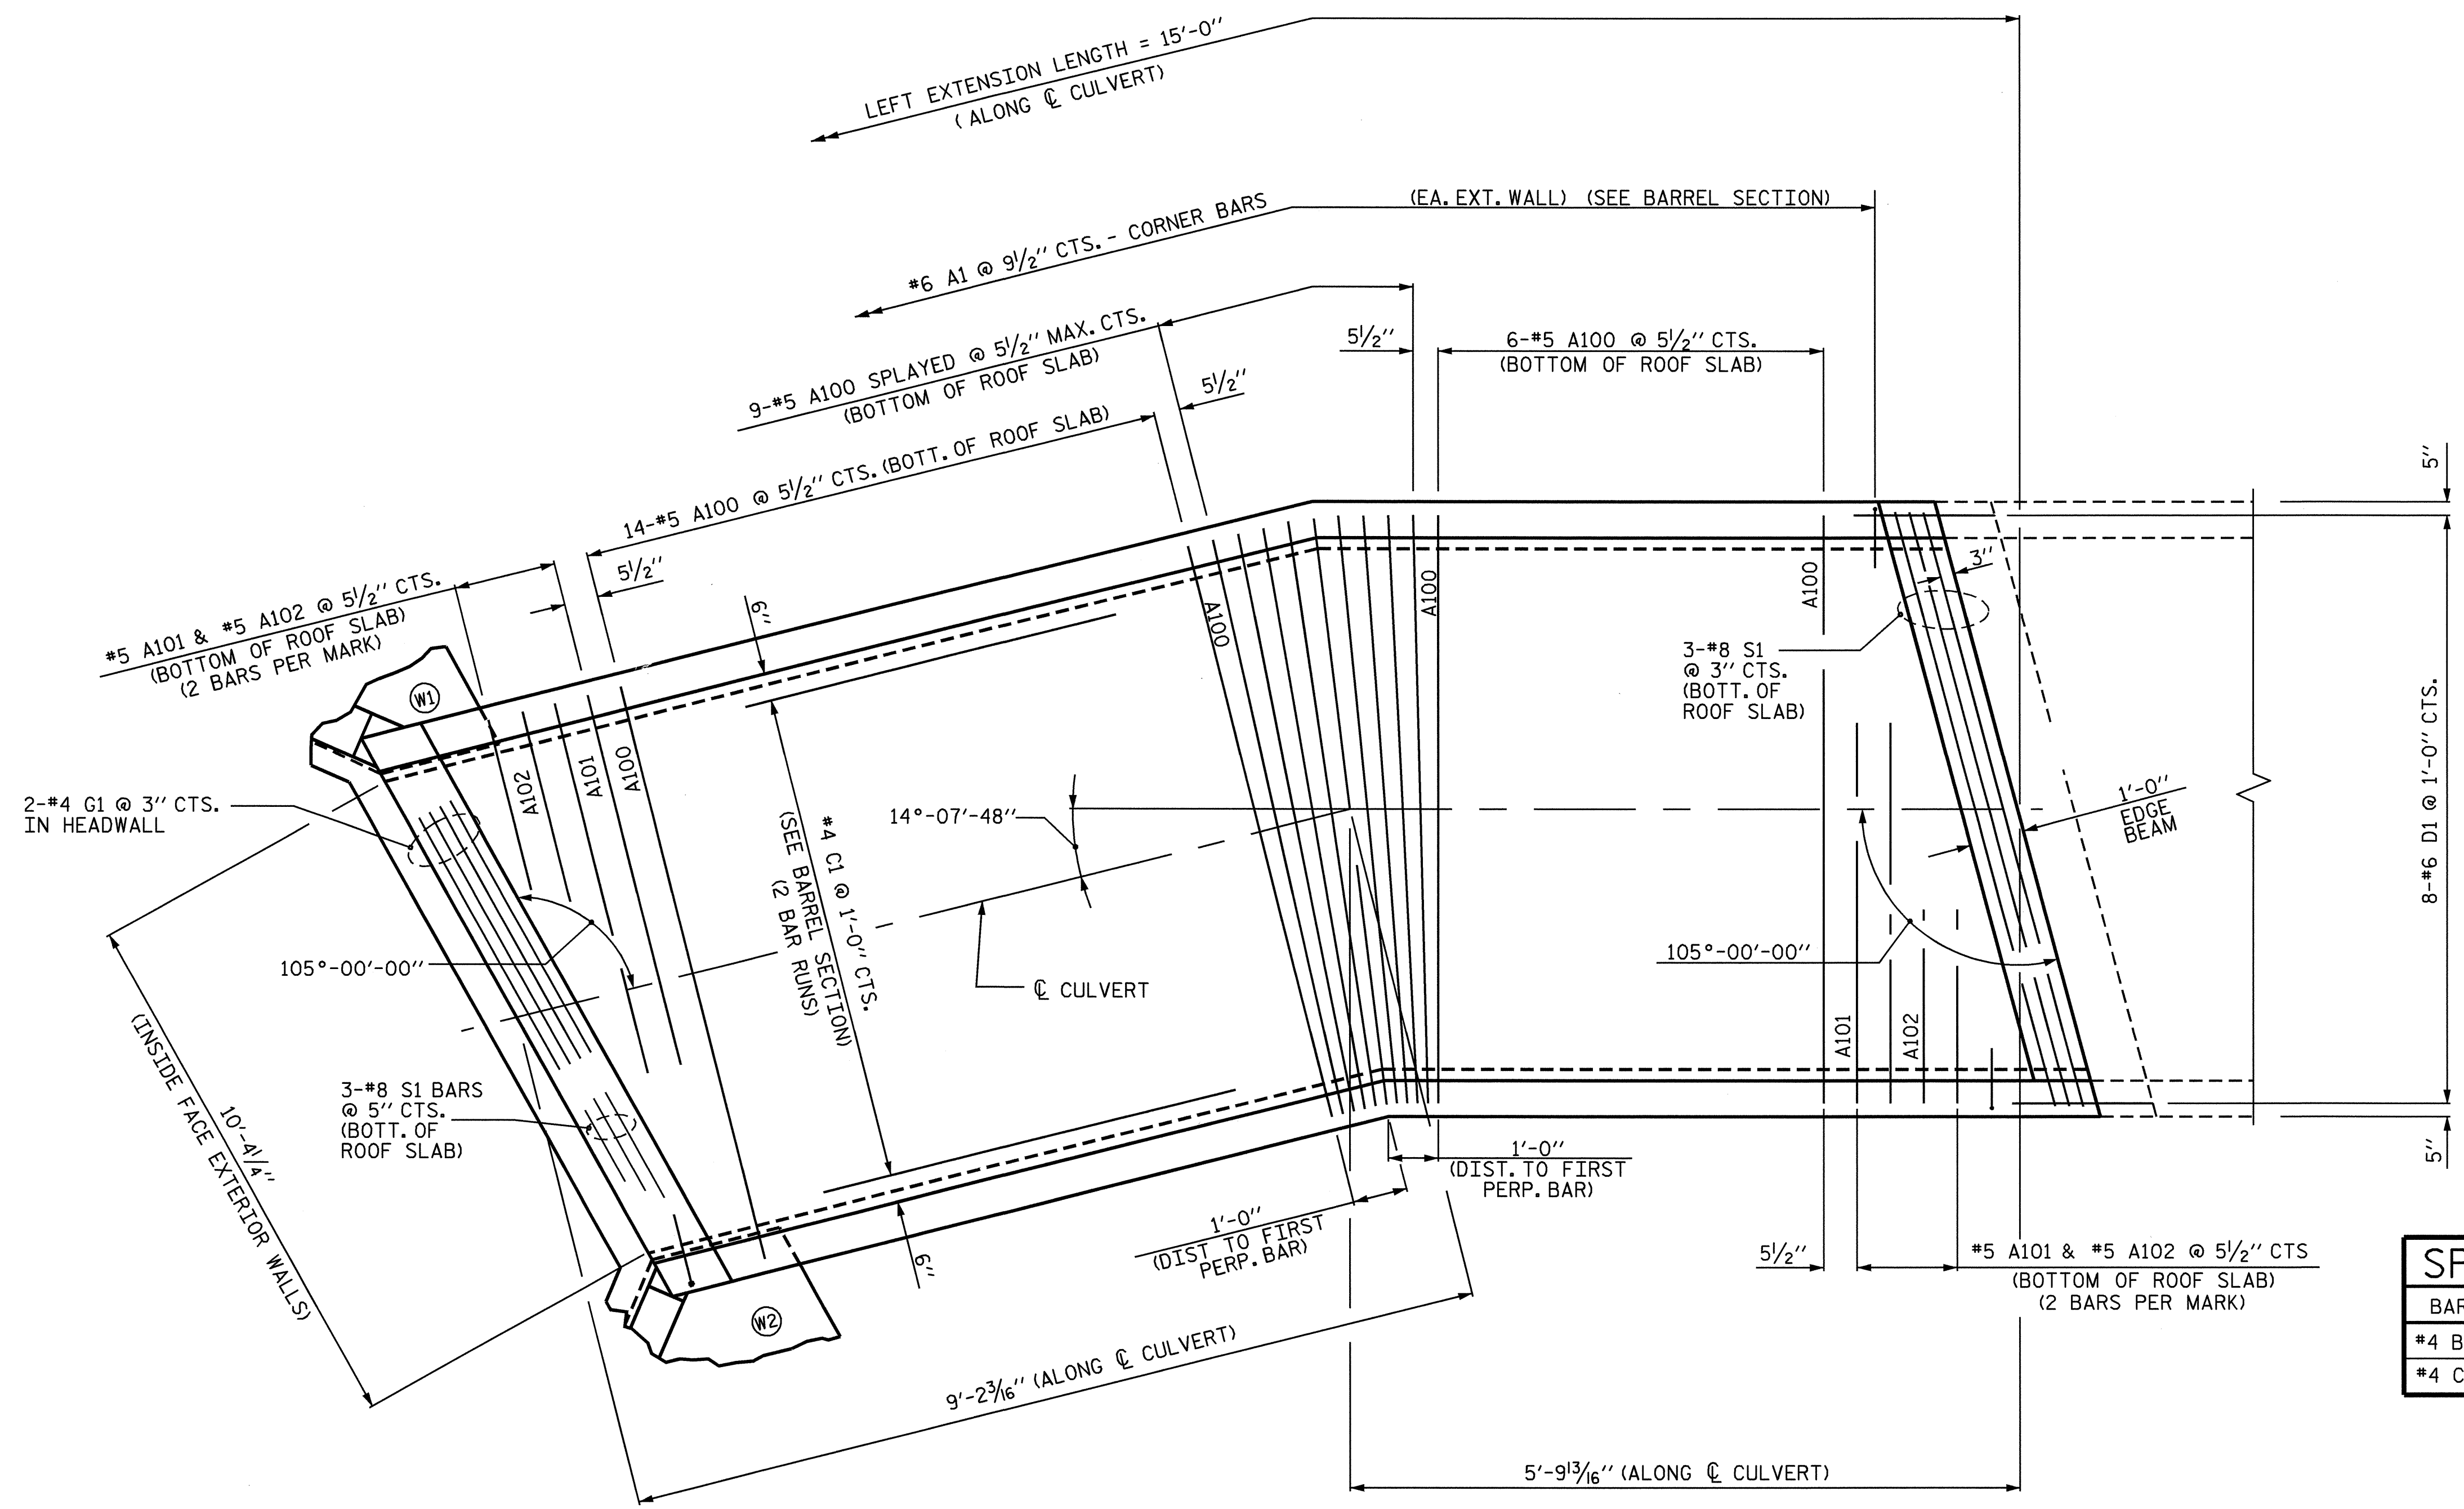

PLAN - ROOF SLAB  
LEFT EXTENSION

PROJECT NO. B-3157  
DAVIDSON COUNTY  
 STATION: 20+81.50-Y6-

SHEET 4 OF 8

STATE OF NORTH CAROLINA  
 DEPARTMENT OF TRANSPORTATION  
 RALEIGH  
 SINGLE 10 FT. X 10 FT.  
 CONCRETE BOX CULVERT  
 LEFT EXTENSION



REVISIONS						SHEET NO.
NO.	BY:	DATE:	NO.	BY:	DATE:	C-15
1			3			TOTAL SHEETS 19
2			4			

DRAWN BY: M.D. PISO DATE: 7/03  
 CHECKED BY: D. CRUTCHER DATE: 7/03

STR. #4