


PLAN - FLOOR SLAB

LEFT EXTENSION

PROJECT NO. B-3157
DAVIDSON COUNTY
 STATION: 20+81.50-Y6-

SHEET 3 OF 8

STATE OF NORTH CAROLINA
 DEPARTMENT OF TRANSPORTATION
 RALEIGH
 SINGLE 10 FT. X 10 FT.
 CONCRETE BOX CULVERT
 LEFT EXTENSION

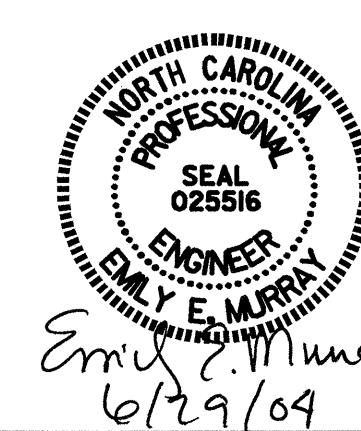

Emily E. Murray
 6/29/09

REVISIONS						SHEET NO.
NO.	BY:	DATE:	NO.	BY:	DATE:	C-14
1			3			TOTAL SHEETS
2			4			19

DRAWN BY: M.D.PISO DATE: 7/03
 CHECKED BY: D.CRUTCHER DATE: 7/03

01-JUL-2004 08:17
 W:\squadd\3157\FinalPlans\Str*4\B3157_SD_CU_04.dgn
 dorutcher

STR. #4