


### FRAMING PLAN


\* RADIAL DIMENSION  
 \*\* RADIAL DIMENSION THUR WORKPOINT

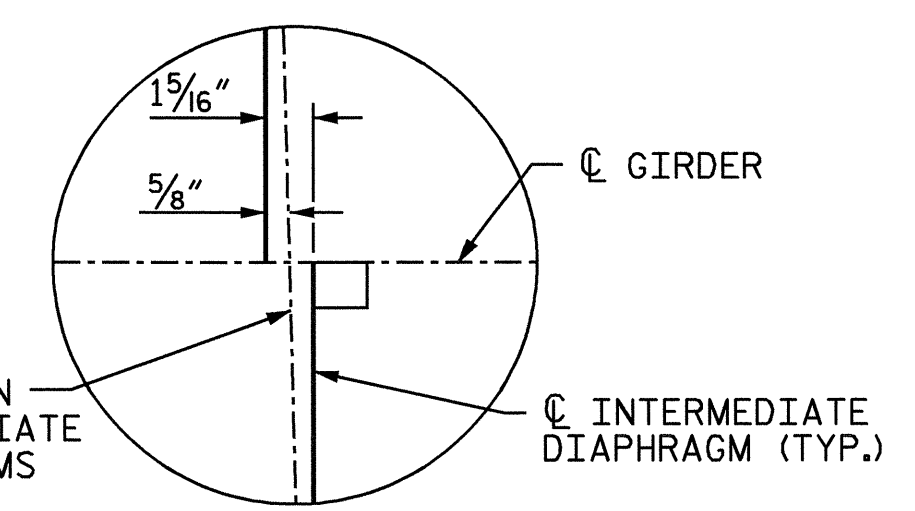

DETAIL "E"  
 (TYPICAL EACH DIAPHRAGM AT EACH GIRDER)

PROJECT NO. B-3157  
DAVIDSON COUNTY  
 STATION: 29+25.37 -L-

STATE OF NORTH CAROLINA  
 DEPARTMENT OF TRANSPORTATION  
 RALEIGH  
 SUPERSTRUCTURE  
 FRAMING PLAN  
 RIGHT LANE

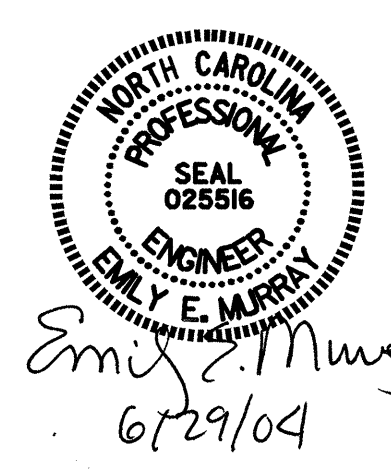

DRAWN BY : PEGGY ADKINS DATE : 4-03  
 CHECKED BY : M. M. PARSONS DATE : 5-03

REVISIONS						SHEET NO. S-37
NO.	BY:	DATE:	NO.	BY:	DATE:	
1			3			TOTAL SHEETS 56
2			4			