


STATE OF NORTH CAROLINA  
DIVISION OF HIGHWAYS

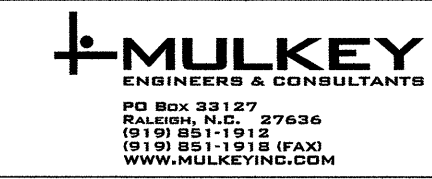

COMPUTED BY: J.B. DATE: 07/03  
CHECKED BY: T.H. DATE: 07/03

LIST OF PIPE, ENDWALLS, ETC.  
(FOR PIPES 48" & UNDER)

HYDRAULICS ENGINEER ROADWAY DESIGN ENGINEER

REVISIONS

Table with columns: STATION, LOCATION, STRUCTURE NO., TOP ELEVATION, INVERT ELEVATION, SLOPE, CRITICAL, CLASS III R.C. PIPE, BITUMINOUS COATED C.S. PIPE TYPE B, ENDWALLS, QUANTITIES, FRAMES, GRATES & HOOD STANDARD, TYPE OF GRATE, and Remarks.