


STATE OF NORTH CAROLINA DEPT. OF TRANSPORTATION DIVISION OF HIGHWAYS RALEIGH, N.C.

ENGLISH DETAIL DRAWING FOR REINFORCED BRIDGE APPROACH FILLS CORED SLAB BRIDGES

SHEET 3 OF 4 422D10

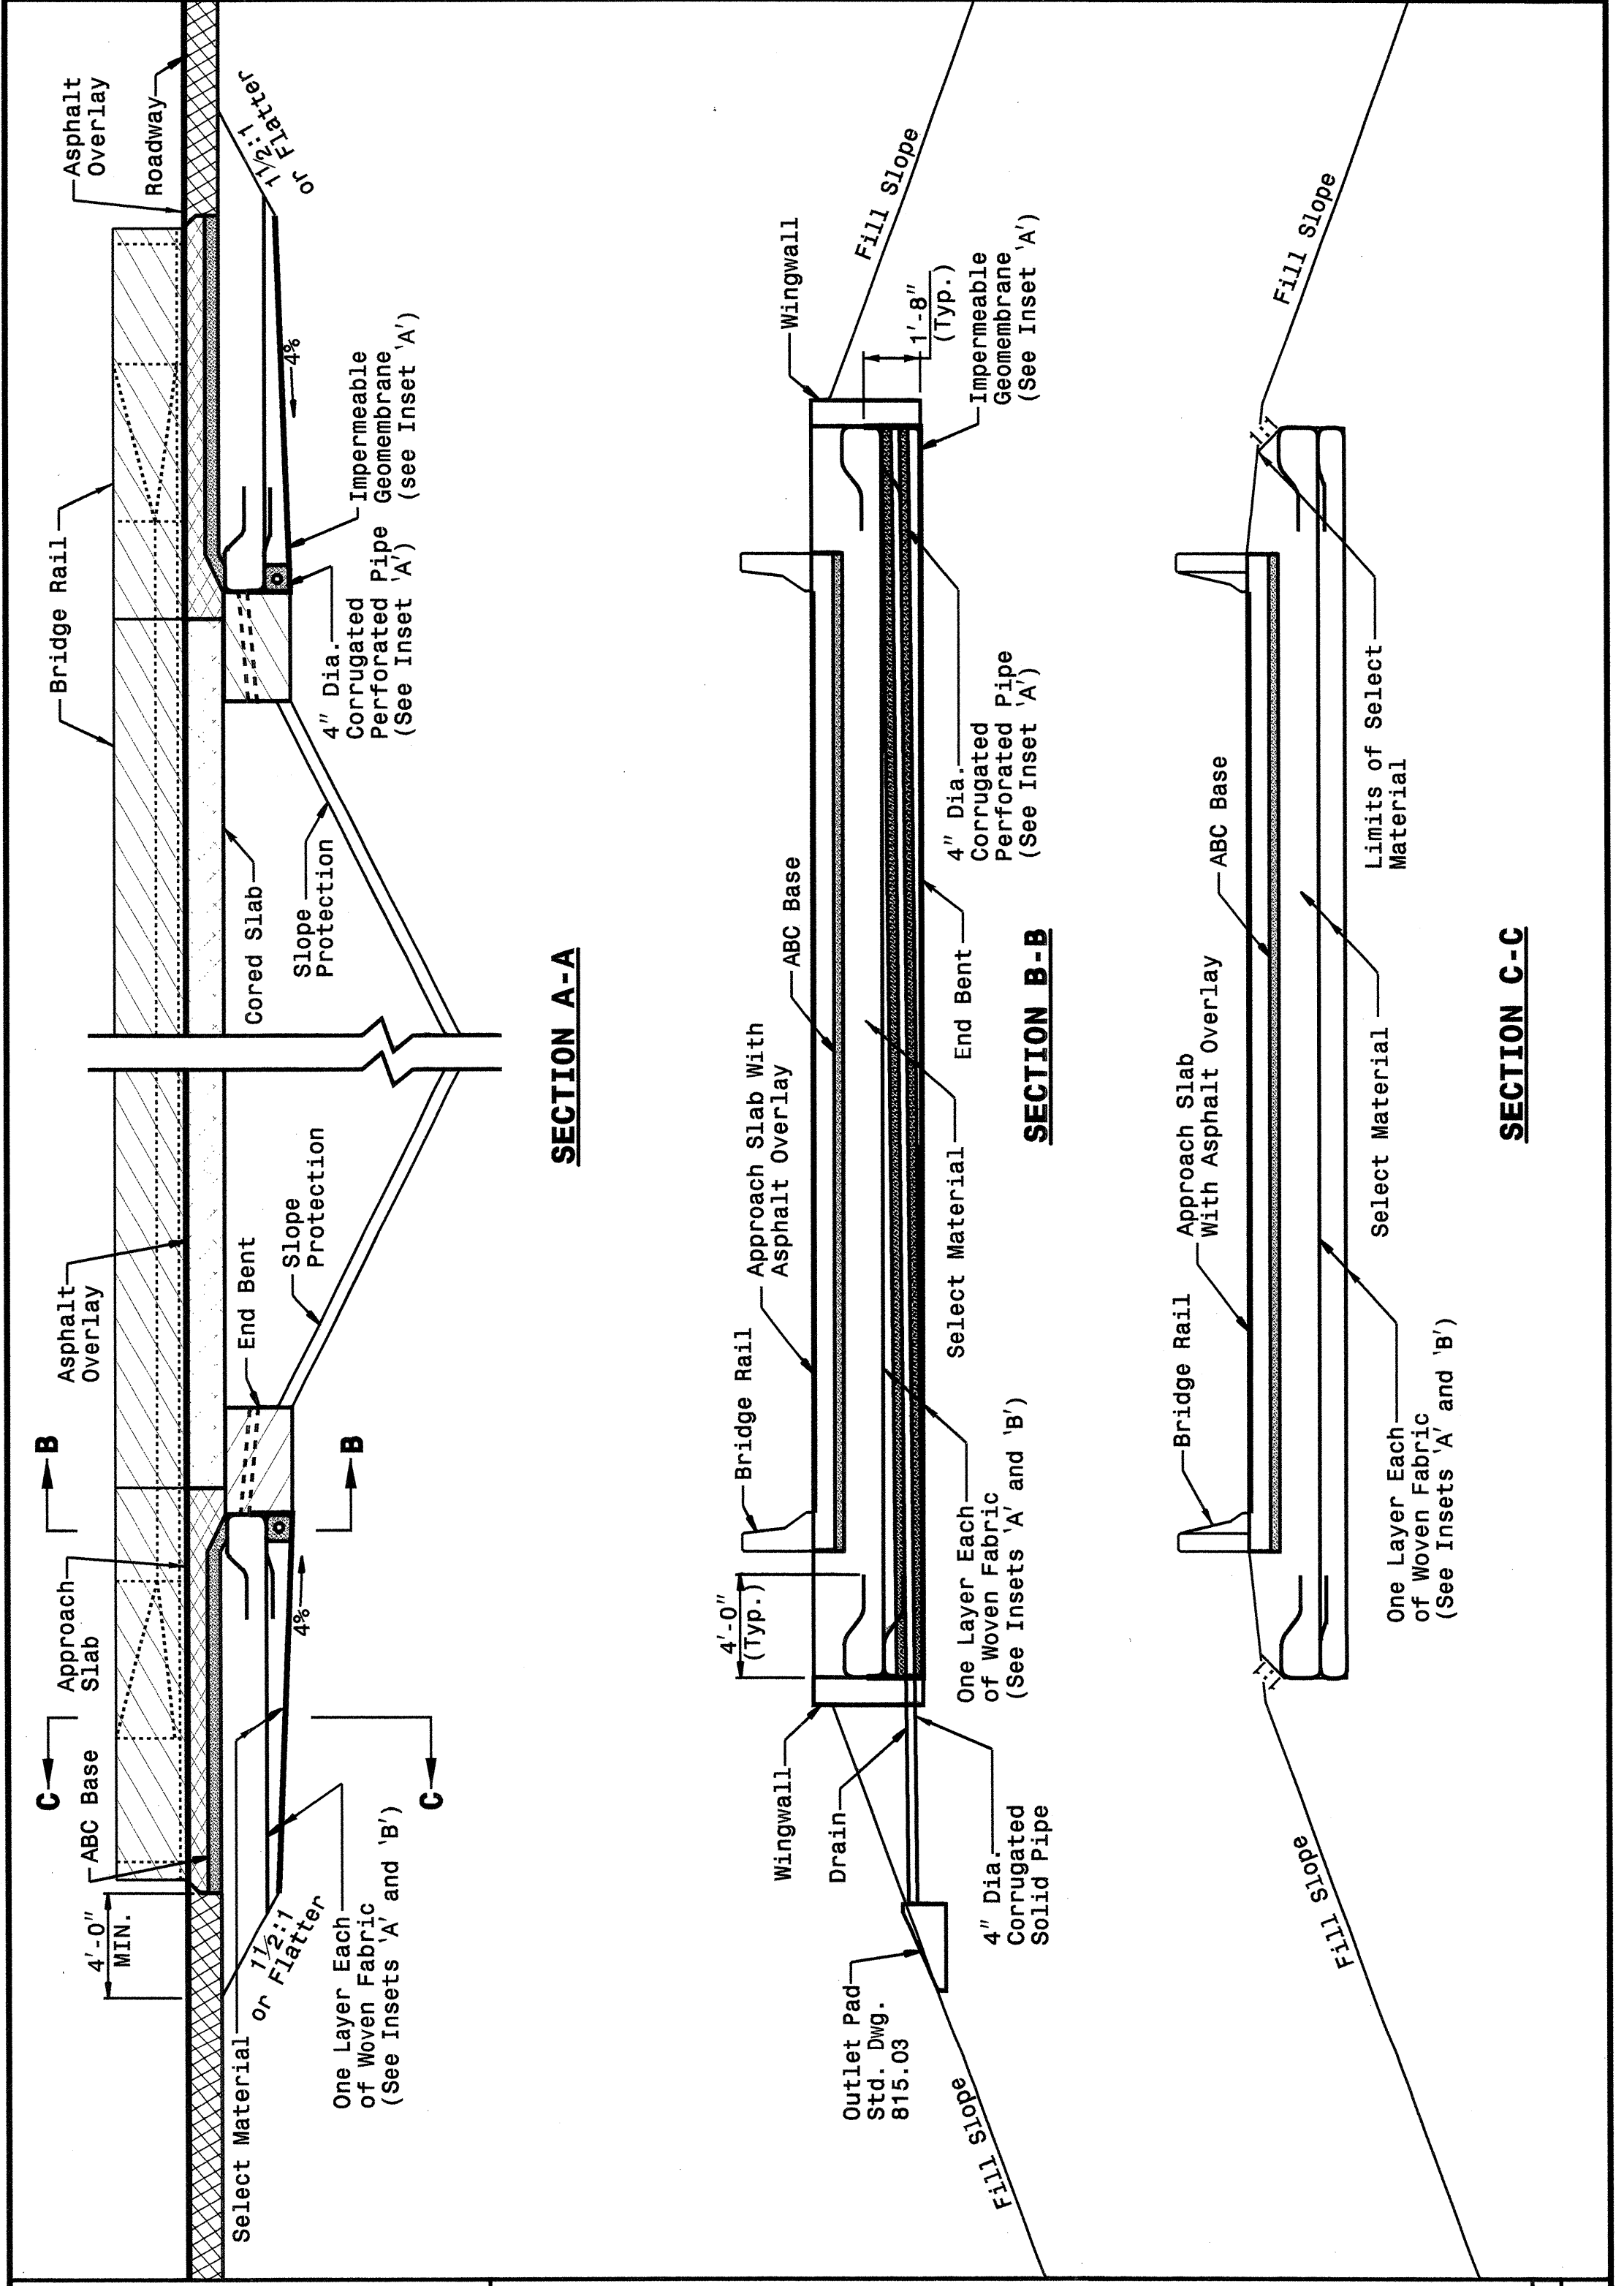

STATE OF NORTH CAROLINA DEPT. OF TRANSPORTATION DIVISION OF HIGHWAYS RALEIGH, N.C.


ENGLISH DETAIL DRAWING FOR REINFORCED BRIDGE APPROACH FILLS CORED SLAB BRIDGES

SHEET 3 OF 4 422D10

STATE OF NORTH CAROLINA DEPT. OF TRANSPORTATION DIVISION OF HIGHWAYS RALEIGH, N.C.

ENGLISH DETAIL DRAWING FOR REINFORCED BRIDGE APPROACH FILLS INSETS AND CHARTS

SHEET 4 OF 4 422D10

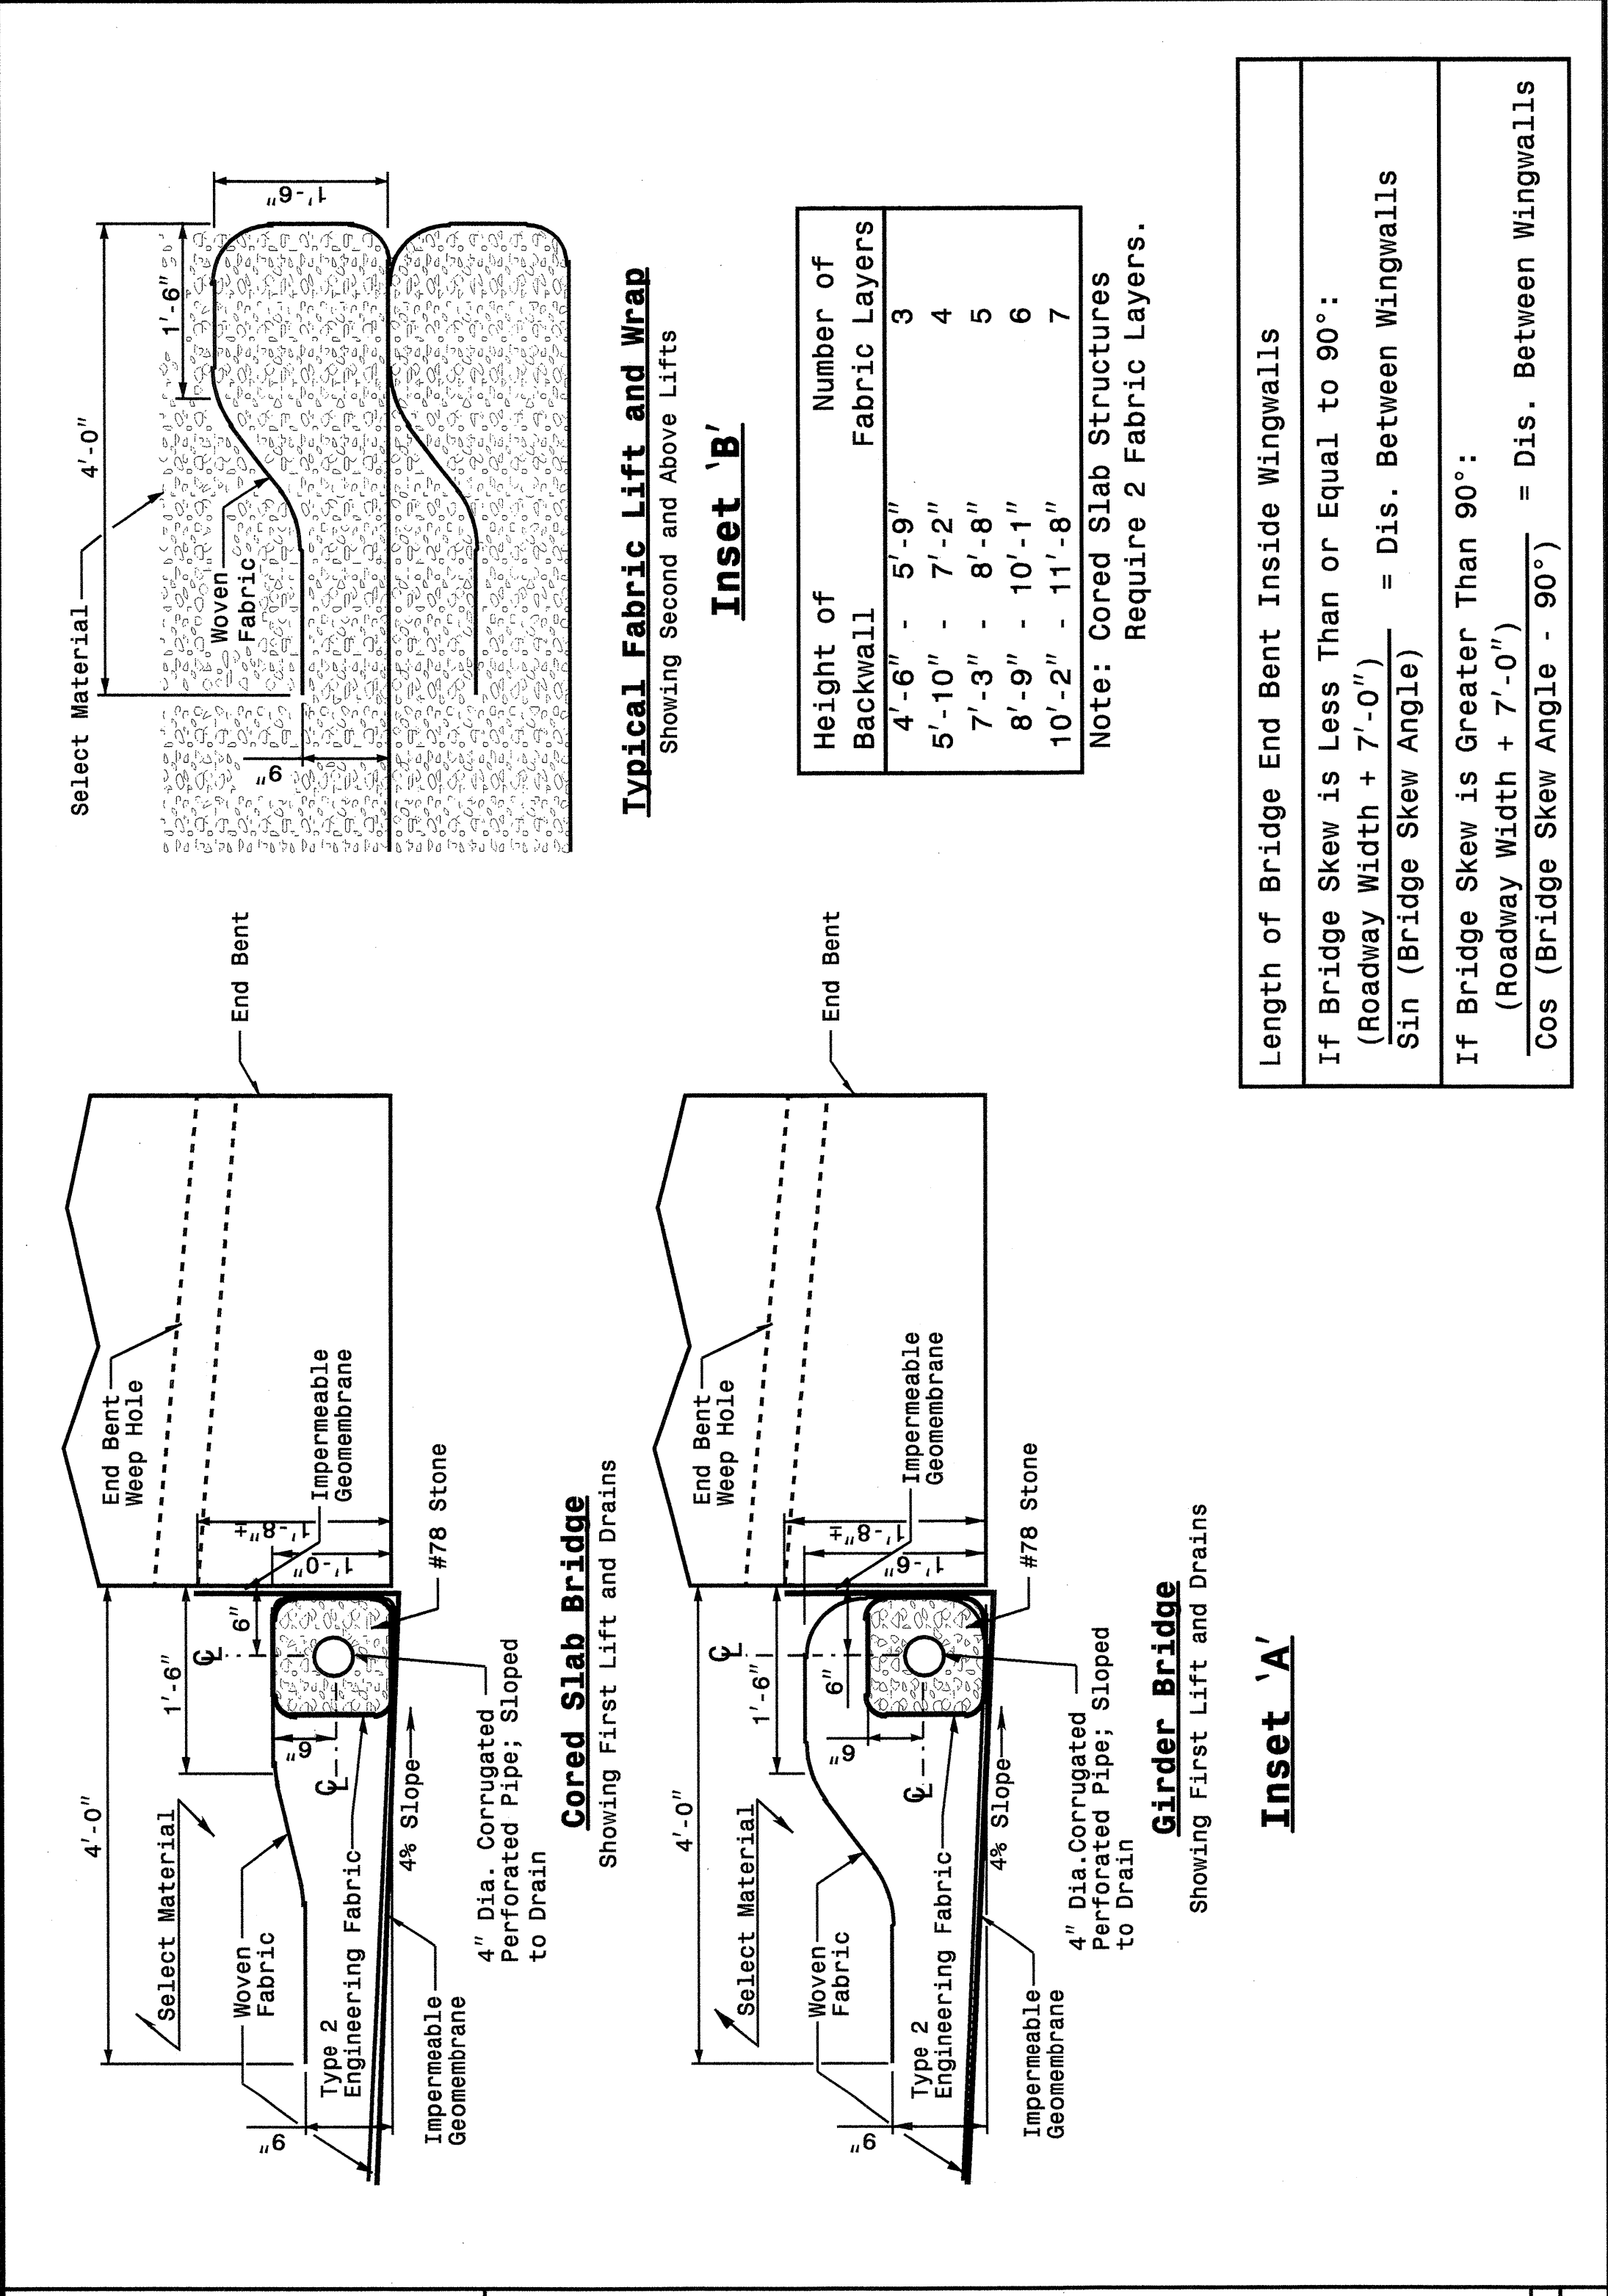

STATE OF NORTH CAROLINA DEPT. OF TRANSPORTATION DIVISION OF HIGHWAYS RALEIGH, N.C.


ENGLISH DETAIL DRAWING FOR REINFORCED BRIDGE APPROACH FILLS INSETS AND CHARTS

SHEET 4 OF 4 422D10

DESIGN SERVICES UNIT
STANDARDS AND SPECIAL DESIGN
Office 919-250-4128 FAX 919-250-4119

SEE PLATE FOR TITLE

ORIGINAL BY: 2002 STANDARDS DATE: 01-15-02
MODIFIED BY: E.E. WARD DATE: 03-26-03
CHECKED BY: J. S. HOWETT DATE: 5-20-04
FILE SPEC.: s2ds/02stdstodetails/english/422d10.dgn

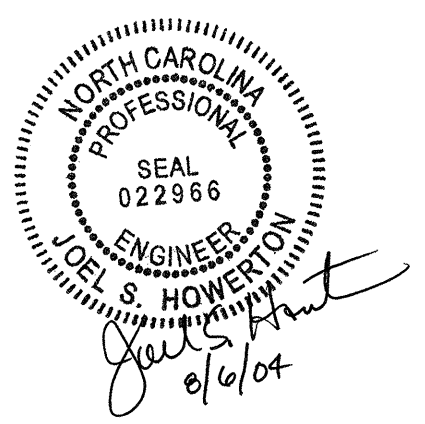

20-MAY-2004 11:52 AM Special Details\english\422d10\0422d10.dgn

5/14/99