


FOR R/W AND EASEMENT LOCATION, SEE SHEETS 4 & 5

-Y1- DETOUR		
PI Sta 16+24.10	PI Sta 18+15.42	PI Sta 20+99.81
Δ = 14° 05' 51.7" (LT)	Δ = 49° 35' 15.4" (RT)	Δ = 17° 08' 18.3" (RT)
D = 17' 30" 00"	D = 17' 30" 00"	D = 17' 30" 00"
L = 80.56'	L = 283.36'	L = 97.93'
T = 40.48'	T = 151.24'	T = 49.34'
R = 327.40'	R = 327.40'	R = 327.40'
D.S. = 25 mph	D.S. = 25 mph	D.S. = 25 mph
S.E. = NC	S.E. = 0.04	S.E. = EXIST.

FOR TRAFFIC BEARING CATCH BASIN DETAIL SEE SHEET 2-00
FOR TEMP. STEEL COVER DETAIL SEE SHEET 2-00

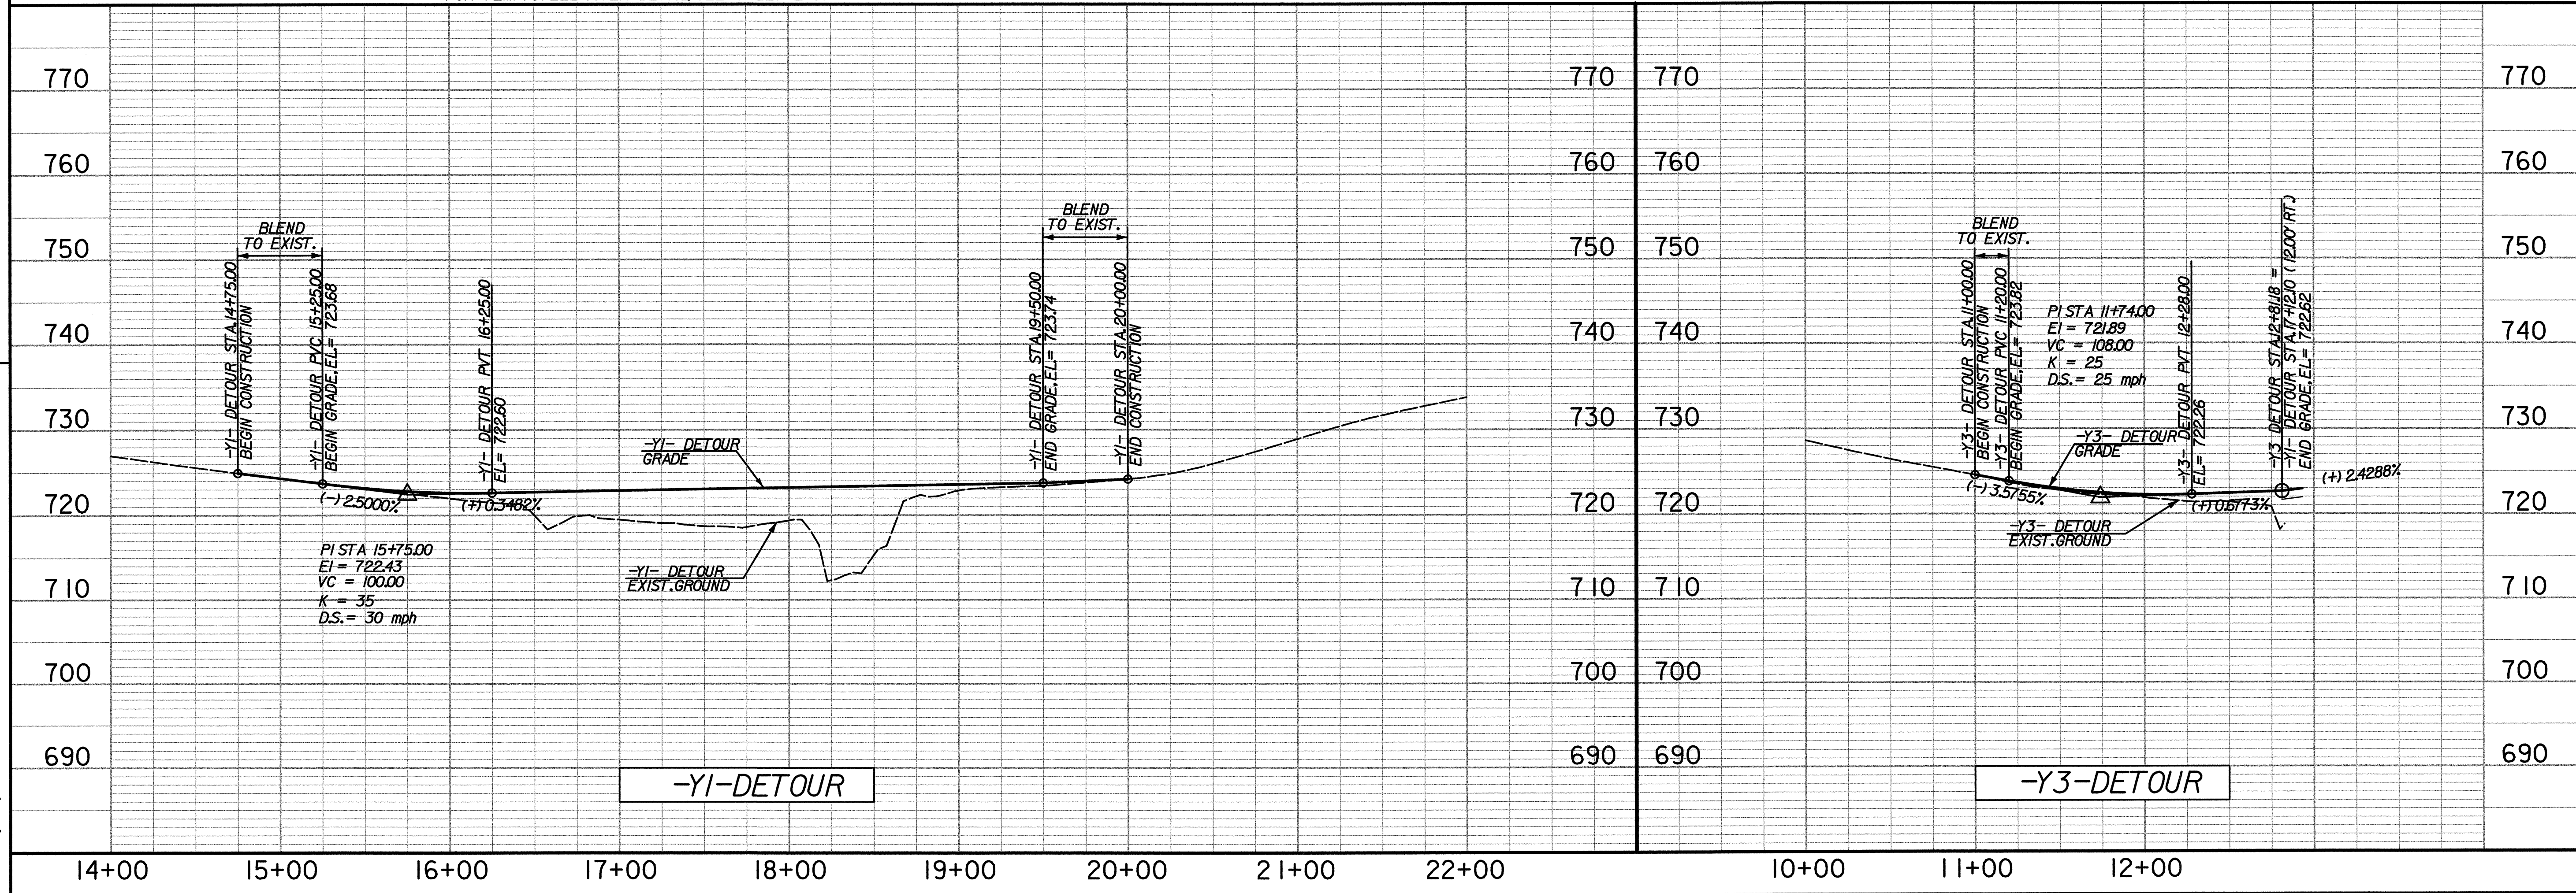

REVISIONS