

DETOUR M4-8
24" X 12"
TO M4-5
24" X 12"
WEST M3-4
24" X 12"
64 M1-4
24" X 24"
M6-3
21" X 15"
↑
A

DETOUR M4-8
24" X 12"
TO M4-5
24" X 12"
WEST M3-4
24" X 12"
64 M1-4
24" X 24"
M5-1
21" X 15"
→
B

DETOUR M4-8
24" X 12"
TO M4-5
24" X 12"
WEST M3-4
24" X 12"
64 M1-4
24" X 24"
M6-1
21" X 15"
→
C

DETOUR M4-8
24" X 12"
TO M4-5
24" X 12"
WEST M3-4
24" X 12"
64 M1-4
24" X 24"
M6-1
21" X 15"
←
D

DETOUR M4-8
24" X 12"
TO M4-5
24" X 12"
EAST M3-2
24" X 12"
64 M1-4
24" X 24"
M6-3
21" X 15"
↑
E


DETOUR M4-8
24" X 12"
TO M4-5
24" X 12"
EAST M3-2
24" X 12"
64 M1-4
24" X 24"
M5-1
21" X 15"
↙
F

DETOUR M4-8
24" X 12"
TO M4-5
24" X 12"
EAST M3-2
24" X 12"
64 M1-4
24" X 24"
M6-1
21" X 15"
←
G

DETOUR M4-8
24" X 12"
TO M4-5
24" X 12"
EAST M3-2
24" X 12"
64 M1-4
24" X 24"
M5-1
21" X 15"
↘
H

DETOUR M4-8
24" X 12"
TO M4-5
24" X 12"
EAST M3-2
24" X 12"
64 M1-4
24" X 24"
M6-1
21" X 15"
→
I

END
DETOUR M4-8 A
24" X 18"
J

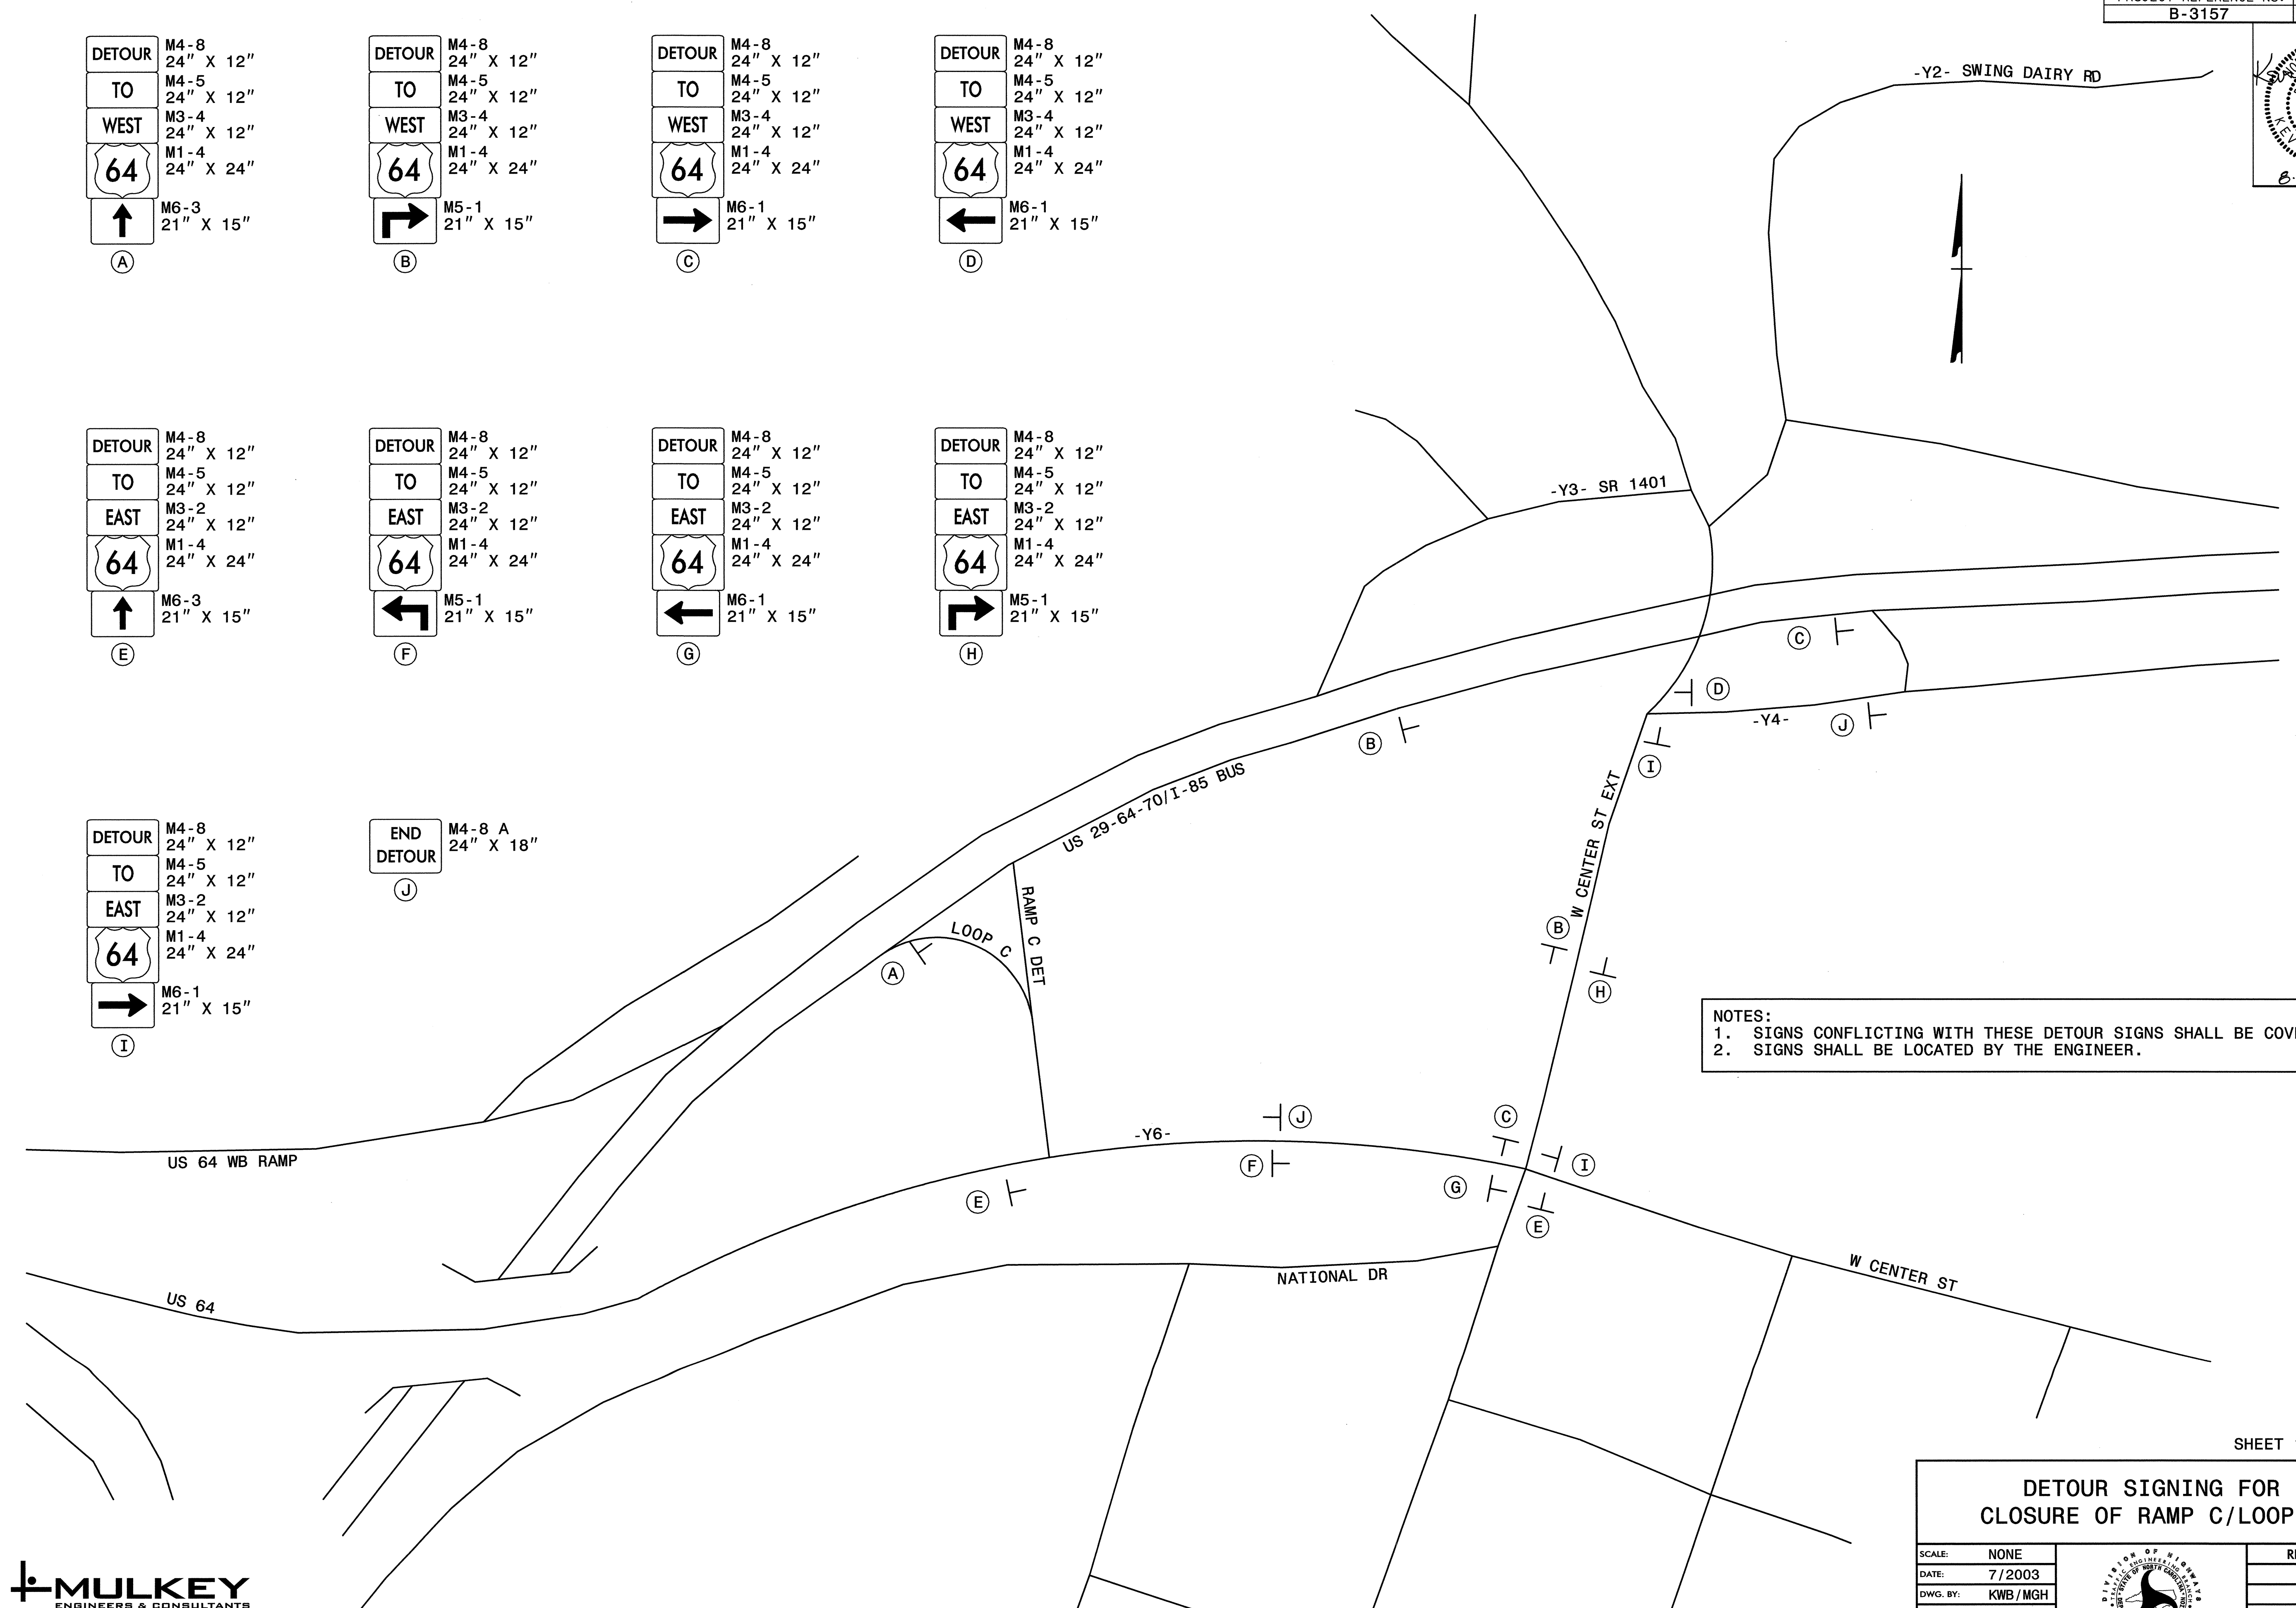

NOTES:
1. SIGNS CONFLICTING WITH THESE DETOUR SIGNS SHALL BE COVERED.
2. SIGNS SHALL BE LOCATED BY THE ENGINEER.

DETOUR SIGNING FOR CLOSURE OF RAMP C/LOOP C		REVISIONS	
SCALE:	NONE		
DATE:	7/2003		
DWG. BY:	KWB/MGH		
DESIGN BY:	KWB		
REVIEWED BY:			



08/01/2003 09:47:05 AM g:\p\project\2001\24.00.03157\TrafficControl\B3157-1-top-loopcde1signing.dgn