


-L- STA 16+92+/-  
END BARRIER FLARE  
2' OFFSET  
TIE TO EXISTING MARKINGS

-L- STA 23+00+/-  
TIE TO EXISTING MARKINGS  
END PORTABLE CONCRETE BARRIER

SEE TCP-1A FOR WORK ZONE PAVEMENT MARKING SCHEDULE

PHASE III - STEP 5

SCALE: NONE  
DATE: 7/2003  
DWG. BY: KWB/MGH  
DESIGN BY: KWB  
REVIEWED BY:

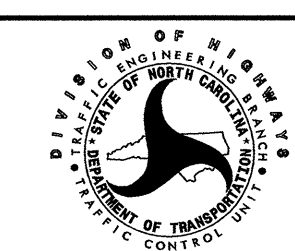

REVISIONS	

**MULKEY**  
ENGINEERS & CONSULTANTS  
PO Box 33127  
RALEIGH, N.C. 27636  
(919) 851-1912  
(919) 851-1918 (FAX)  
WWW.MULKEYINC.COM

08/01/2003 09:46:58 AM g:\projects\2000\24.00.B3157\trf\control\3157\_tcp\_p21sht1.dgn