


SEE TCP-1A FOR WORK ZONE PAVEMENT MARKING SCHEDULE

PHASE III - STEP 3

SCALE: NONE
 DATE: 7/2003
 DWG. BY: KWB/MGH
 DESIGN BY: KWB
 REVIEWED BY:

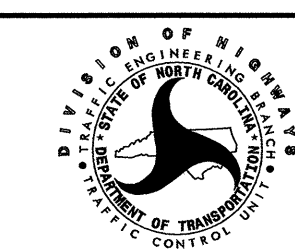

REVISIONS	

MULKEY
 ENGINEERS & CONSULTANTS
 PO Box 33127
 RALEIGH, N.C. 27636
 (919) 851-1912
 (919) 851-1918 (FAX)
 WWW.MULKEYINC.COM

08/01/2003 09:46:55 AM G:\Project\2003\B3157\Traffic\TrafficControl\B3157_Tcp.D21sh11.dgn