


SEE TCP-1A FOR WORK ZONE PAVEMENT MARKING SCHEDULE

PHASE II - STEP 9											
SCALE: NONE	<table border="1"> <tr><th colspan="2">REVISIONS</th></tr> <tr><td> </td><td> </td></tr> <tr><td> </td><td> </td></tr> <tr><td> </td><td> </td></tr> <tr><td> </td><td> </td></tr> </table>	REVISIONS									
REVISIONS											
DATE: 7/2003											
DWG. BY: KWB/MGH											
DESIGN BY: KWB											
REVIEWED BY:											

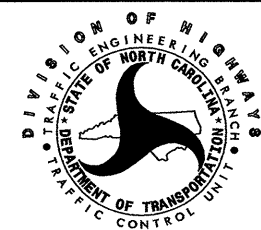

08/01/2003 09:46:51 AM g:\projects\2003\24.00.03\157\trac\files\con\proj\3157_tcp_p26sht.dgn