


SEE TCP-1A FOR WORK ZONE PAVEMENT MARKING SCHEDULE

PHASE II - STEPS 5 AND 6

SCALE:	NONE
DATE:	7/2003
DWG. BY:	KWB/MGH
DESIGN BY:	KWB
REVIEWED BY:	

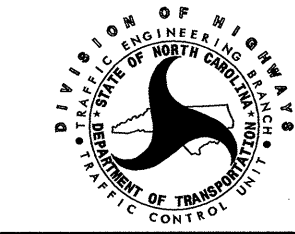

REVISIONS	

**MULKEY**  
 ENGINEERS & CONSULTANTS  
 PO Box 33127  
 RALEIGH, N.C. 27636  
 (919) 851-1912  
 (919) 851-1918 (FAX)  
 WWW.MULKEYINC.COM

08/01/2003 02:05:34 PM G:\projects\2001\2400.B3157\TrafficControl\B3157.TCP\_P2C5H12.dgn