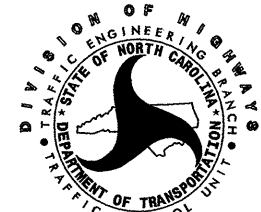


NOTES:  
 1. TYPE III BARRICADE WITH SIGNS R11-2 "ROAD CLOSED" AND M4-10L "DETOUR ARROW" ATTACHED.

<b>PHASE II - STEP 3</b>											
SCALE: NONE											
DATE: 7/2003											
DWG. BY: KWB/MGH											
DESIGN BY: KWB											
REVIEWED BY:	<table border="1"> <tr> <th colspan="2">REVISIONS</th> </tr> <tr> <td> </td> <td> </td> </tr> <tr> <td> </td> <td> </td> </tr> <tr> <td> </td> <td> </td> </tr> <tr> <td> </td> <td> </td> </tr> </table>	REVISIONS									
REVISIONS											

**MULKEY**  
 ENGINEERS & CONSULTANTS  
 PO Box 33127  
 RALEIGH, N.C. 27636  
 (919) 851-1912  
 (919) 851-1918 (FAX)  
 WWW.MULKEYINC.COM

08/07/2003 09:46:38 AM g:\p\projects\2003\12400\3157\tr\off\control\on\3157\_tcp\_p2bsh42.dgn