


NOTE: TEMPORARY FABRIC WALLS ARE REQUIRED TO CONSTRUCT THE SOUTHBOUND US 29-70/I-85 BUS STRUCTURE WHILE MAINTAINING TRAFFIC. SEE ROADWAY PLANS FOR TEMPORARY FABRIC WALLS.

PHASE II - STEP 1		REVISIONS	
SCALE:	NONE		
DATE:	7/2003		
DWG. BY:	KWB/MGH		
DESIGN BY:	KWB		
REVIEWED BY:			
		CADD	FILE

MULKEY
ENGINEERS & CONSULTANTS
PO Box 33127
RALEIGH, N.C. 27636
(919) 851-1912
(919) 851-1918 (FAX)
WWW.MULKEYINC.COM

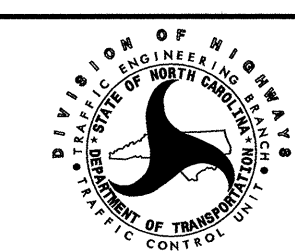

08/01/2003 09:46:34 AM g:\p\proj\2003\24.00.B3157\Traffic\control\B3157_Tcp.p2\ashtl.dgn