
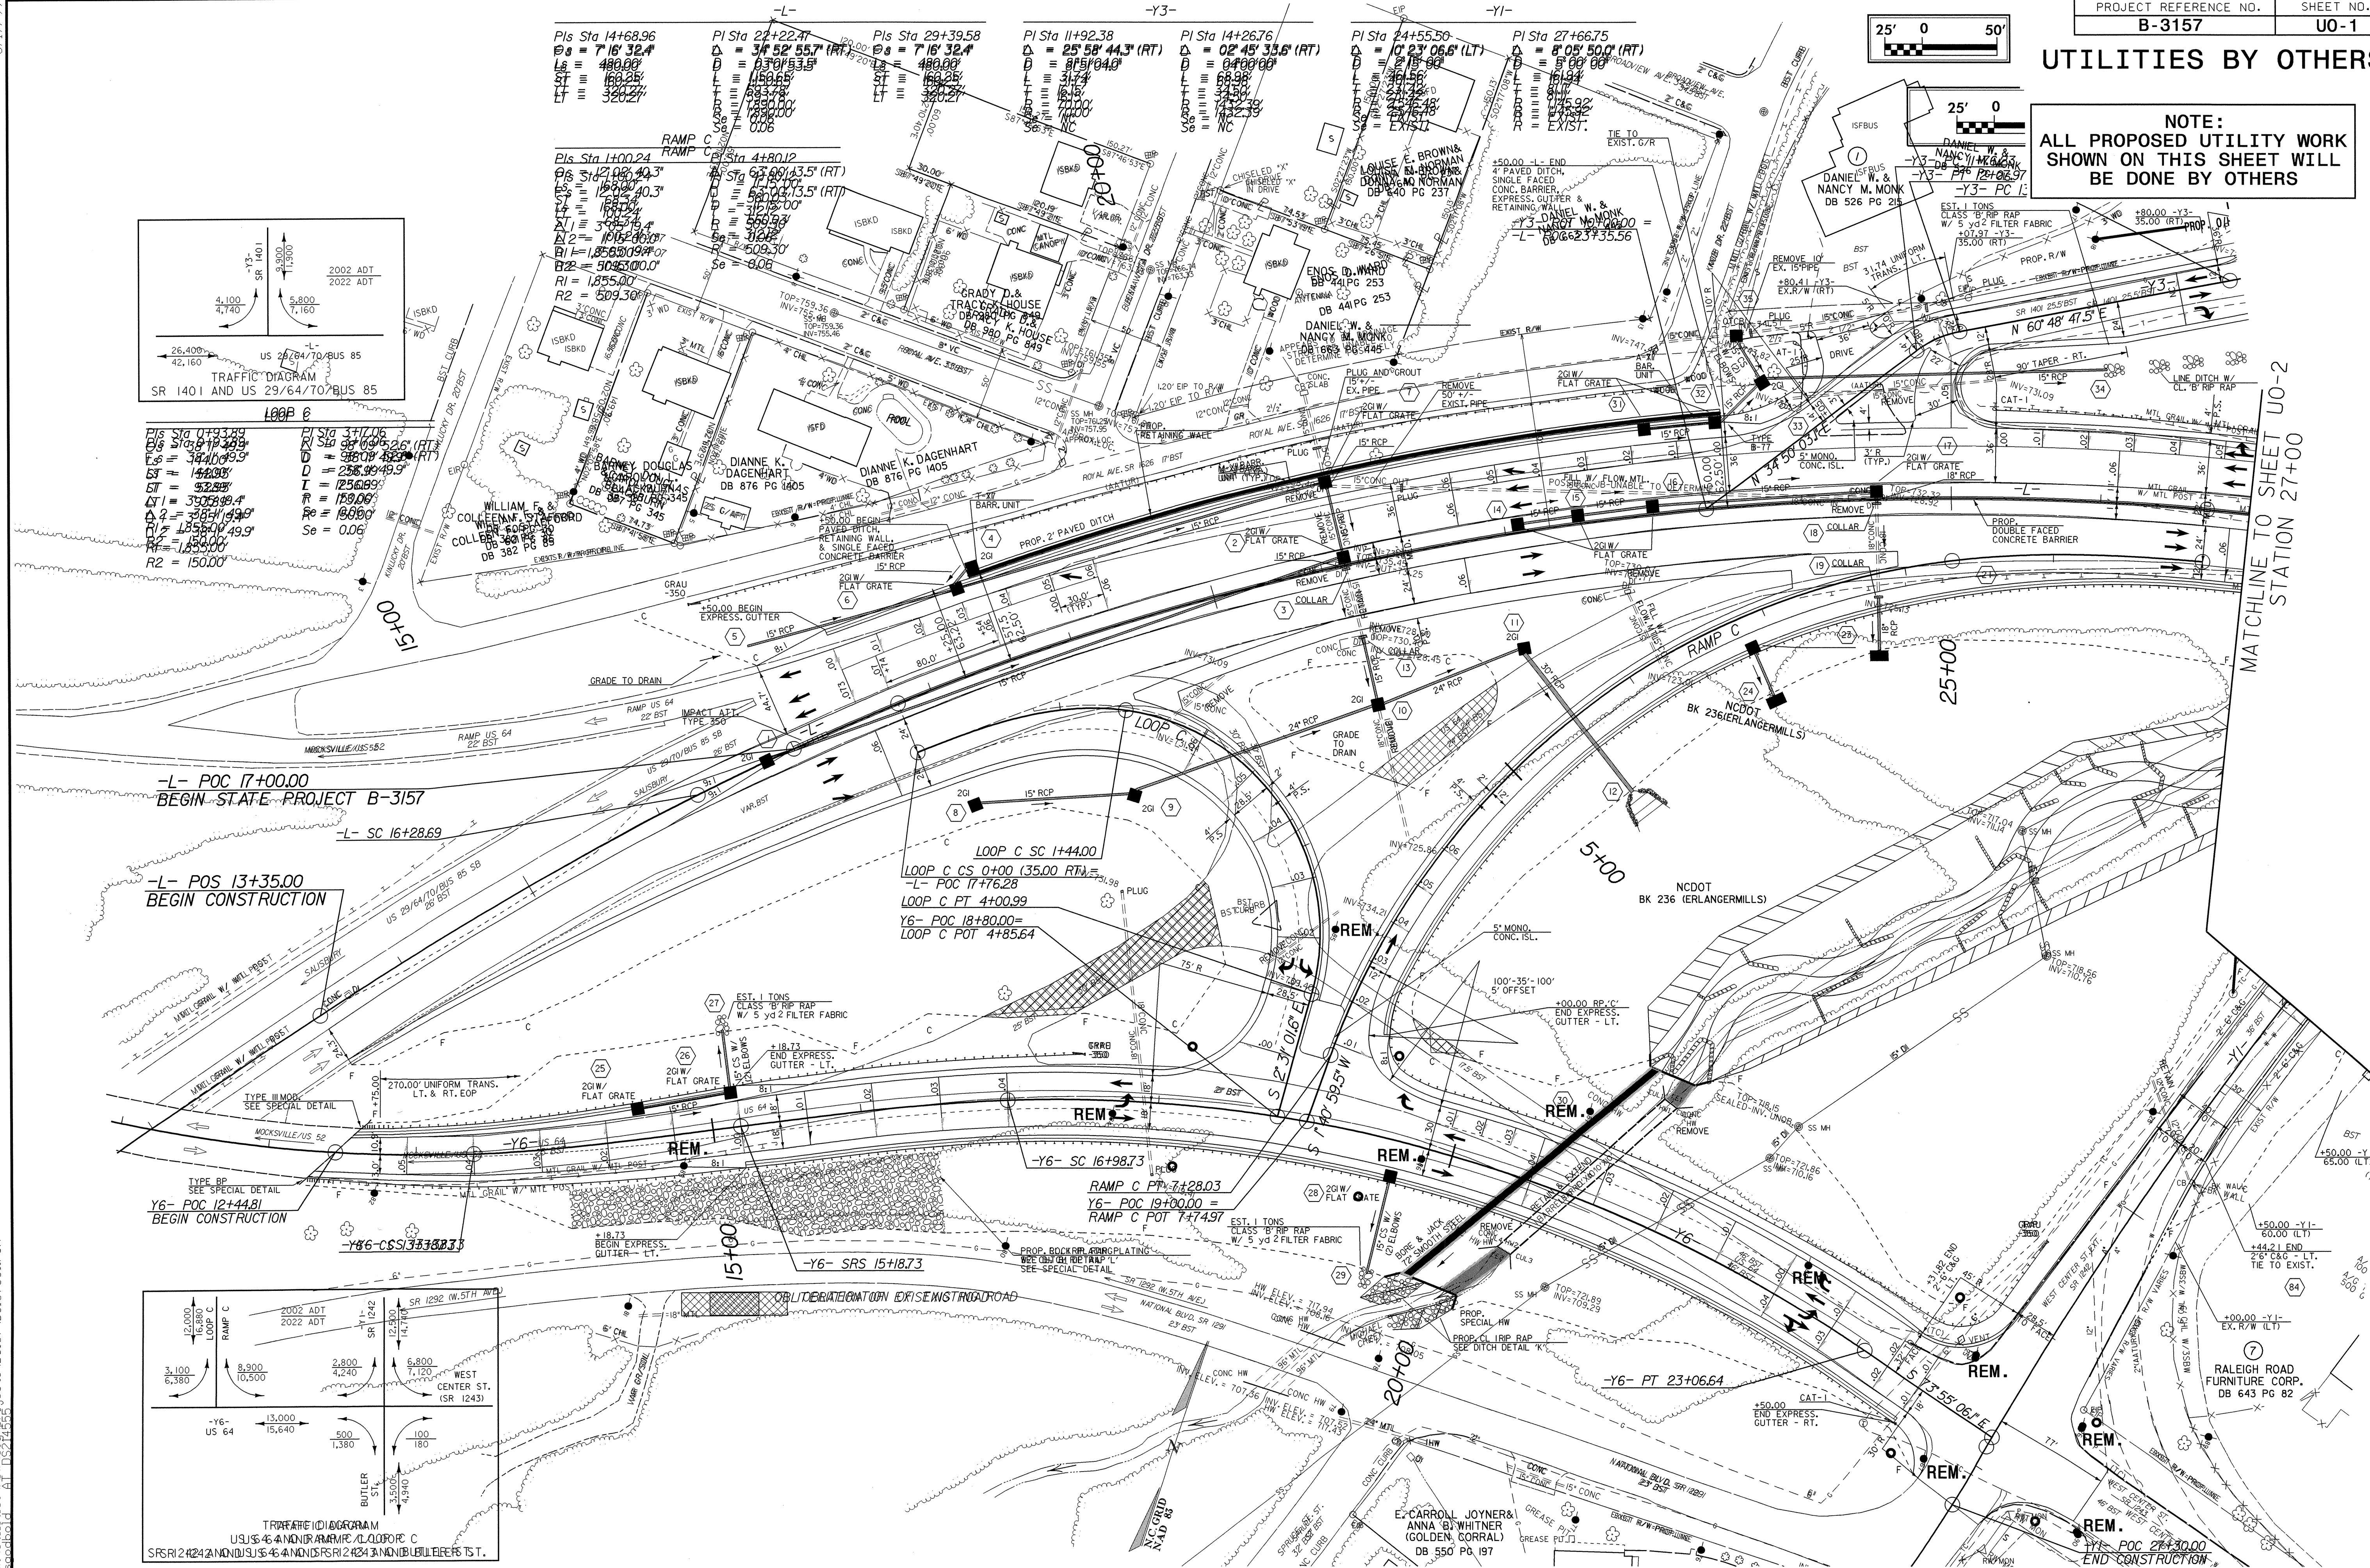
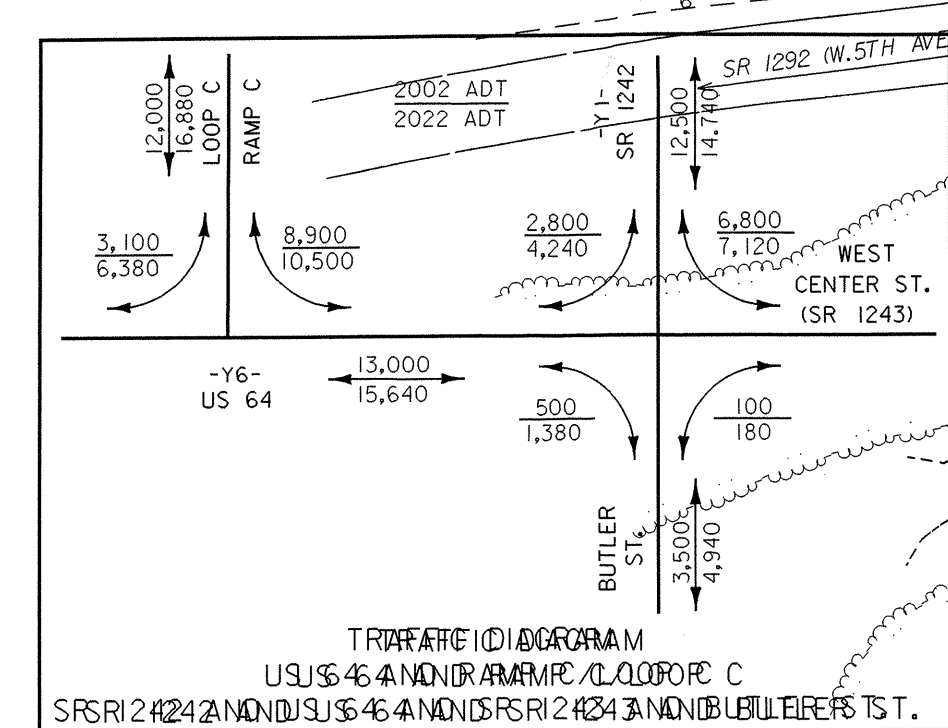
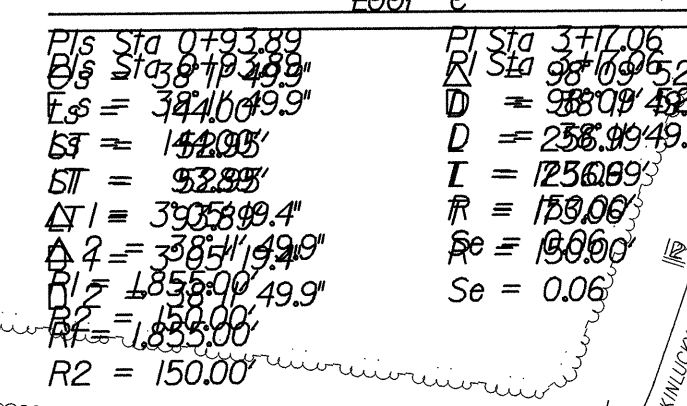
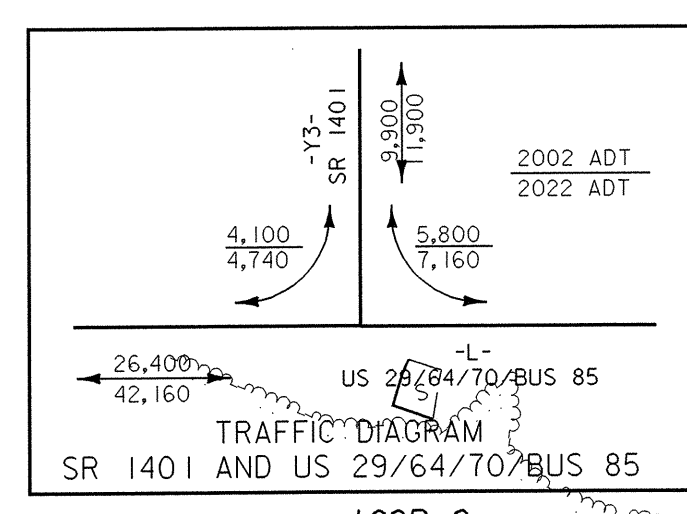
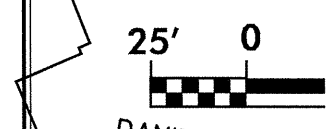


UTILITIES BY OTHERS

NOTE:
ALL PROPOSED UTILITY WORK
SHOWN ON THIS SHEET WILL
BE DONE BY OTHERS

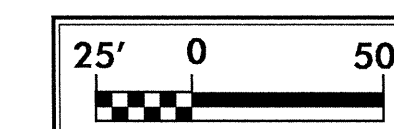

MATCHLINE TO SHEET U0-2
STATION 27+00

04-AUG-2004 14:14
W:\Utilities\B3157\B3157U01.PSH
goodbold AL US 29/64/70/BUS 85