


5/14/99


PROJECT REFERENCE NO.	SHEET NO.
B-3157	UC-4
DESIGNED BY: CSG	
DRAWN BY: CSG	
CHECKED BY: RBW	
APPROVED BY: RBW	
REVISED:	
NORTH CAROLINA DEPARTMENT OF TRANSPORTATION	
DESIGN SERVICES UNIT PHONE: (919) 250-4128 FAX: (919) 250-4119	

UTILITY CONSTRUCTION

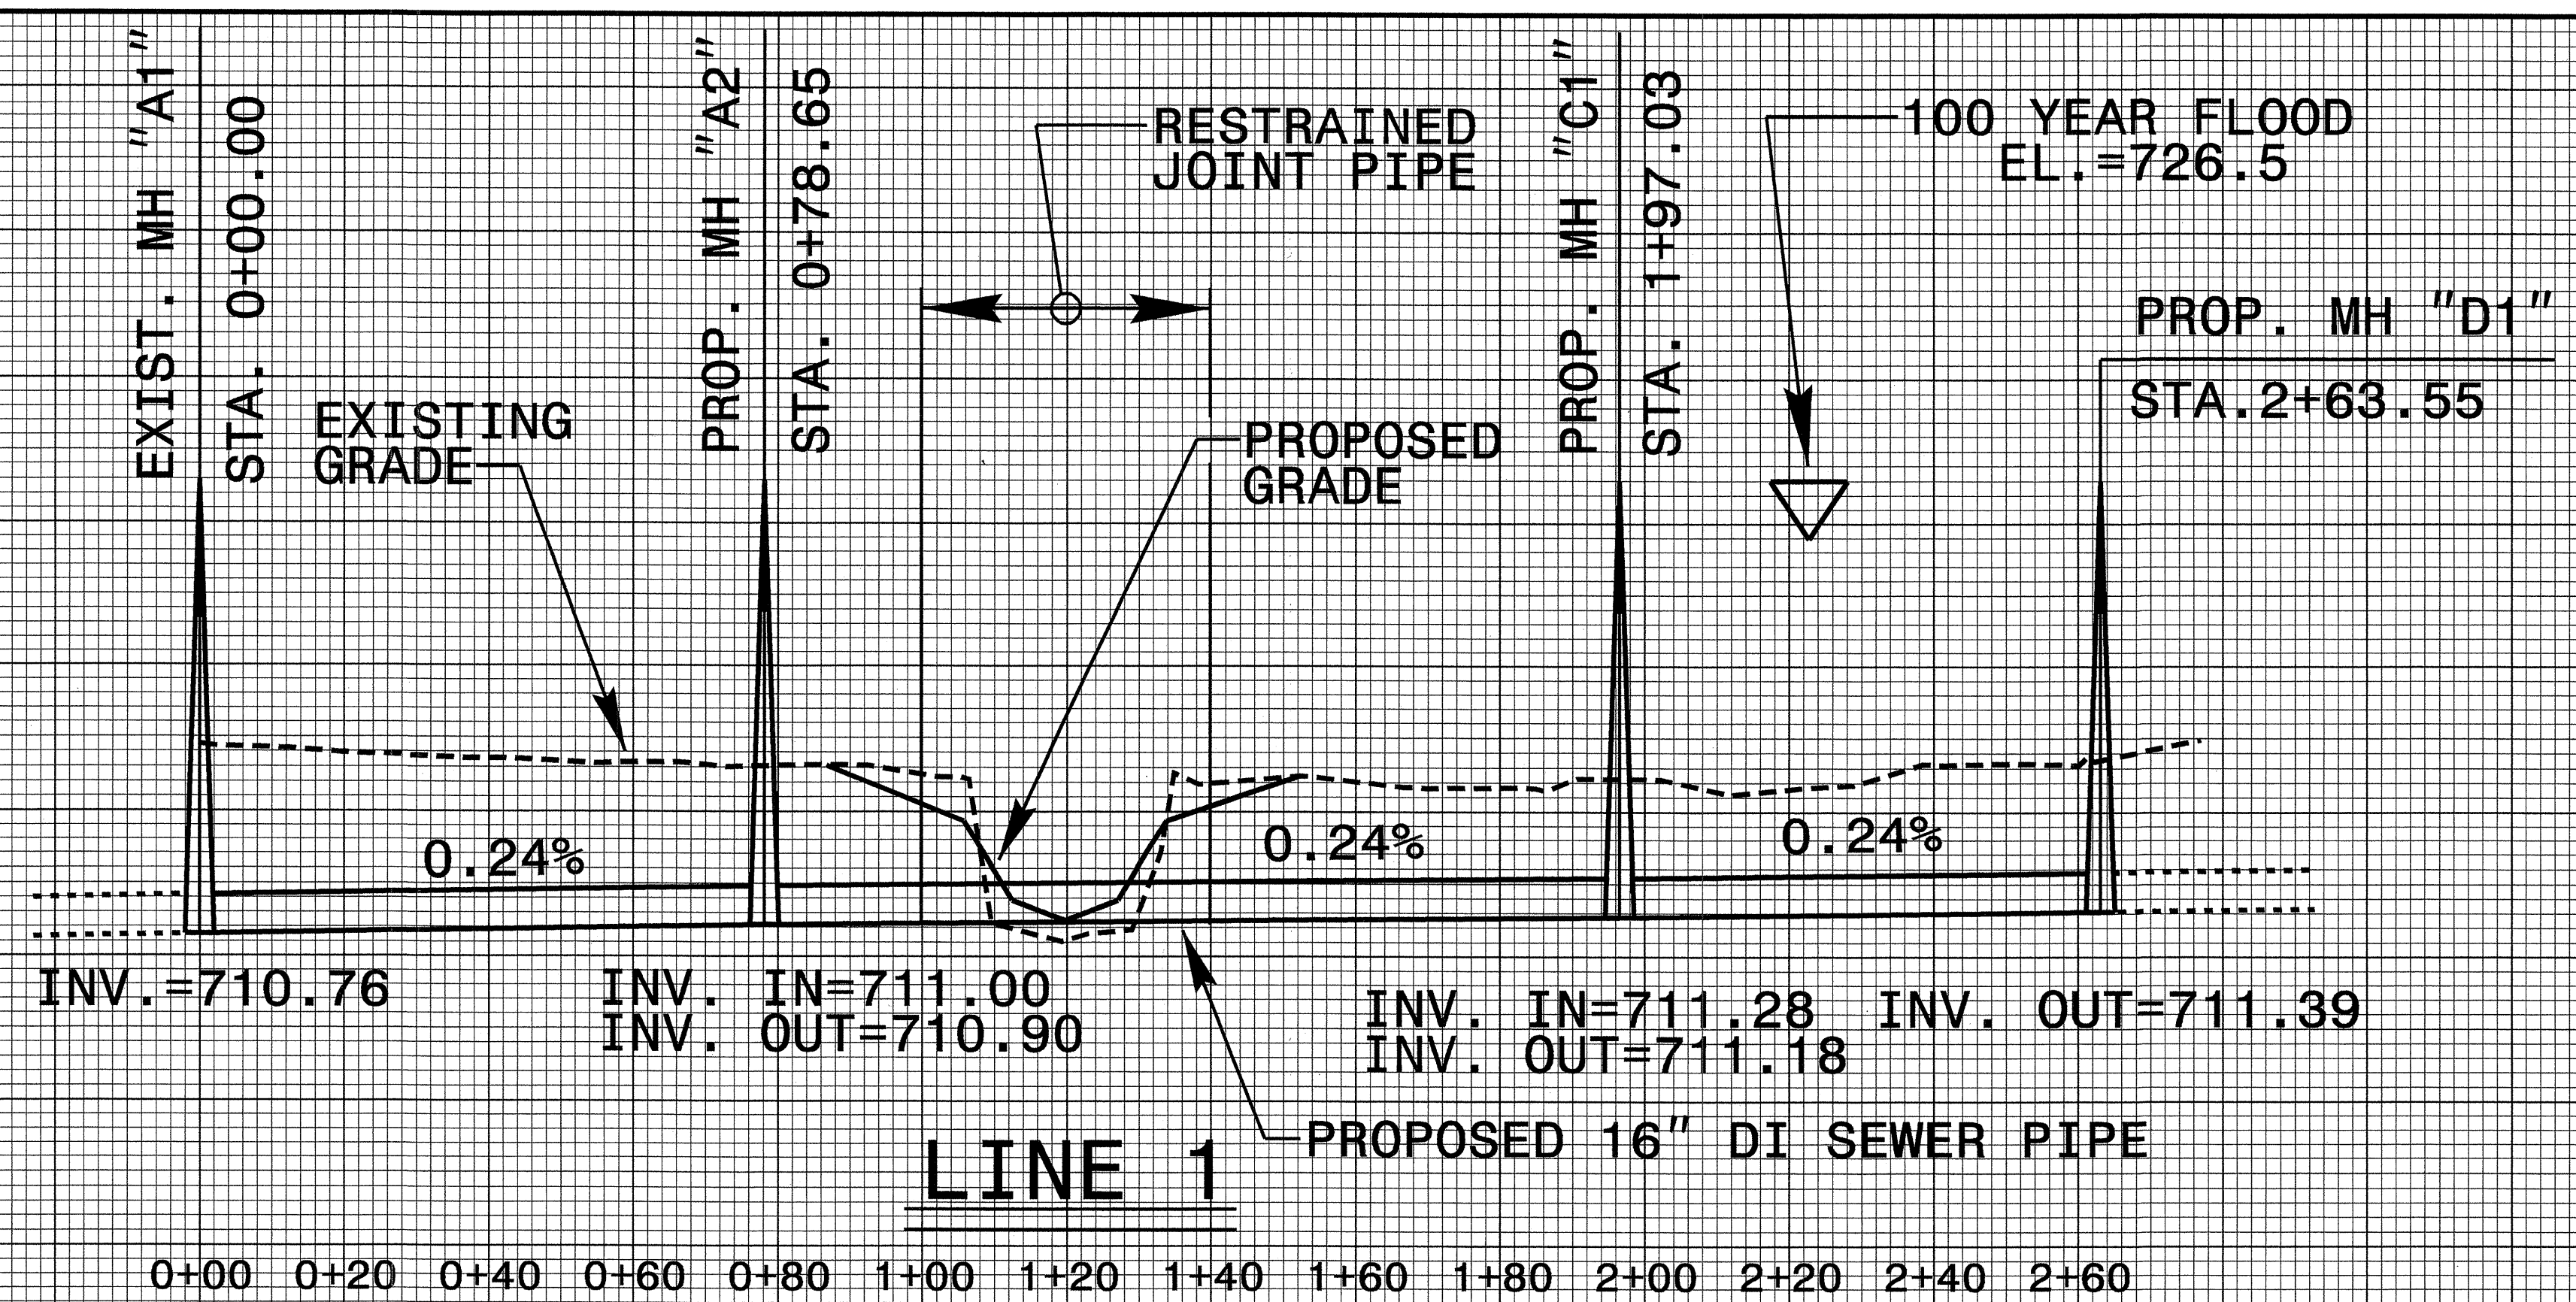

LINE 1 - PROPOSED 16" DI SEWER PIPE

0+00 0+20 0+40 0+60 0+80 1+00 1+20 1+40 1+60 1+80 2+00 2+20 2+40 2+60

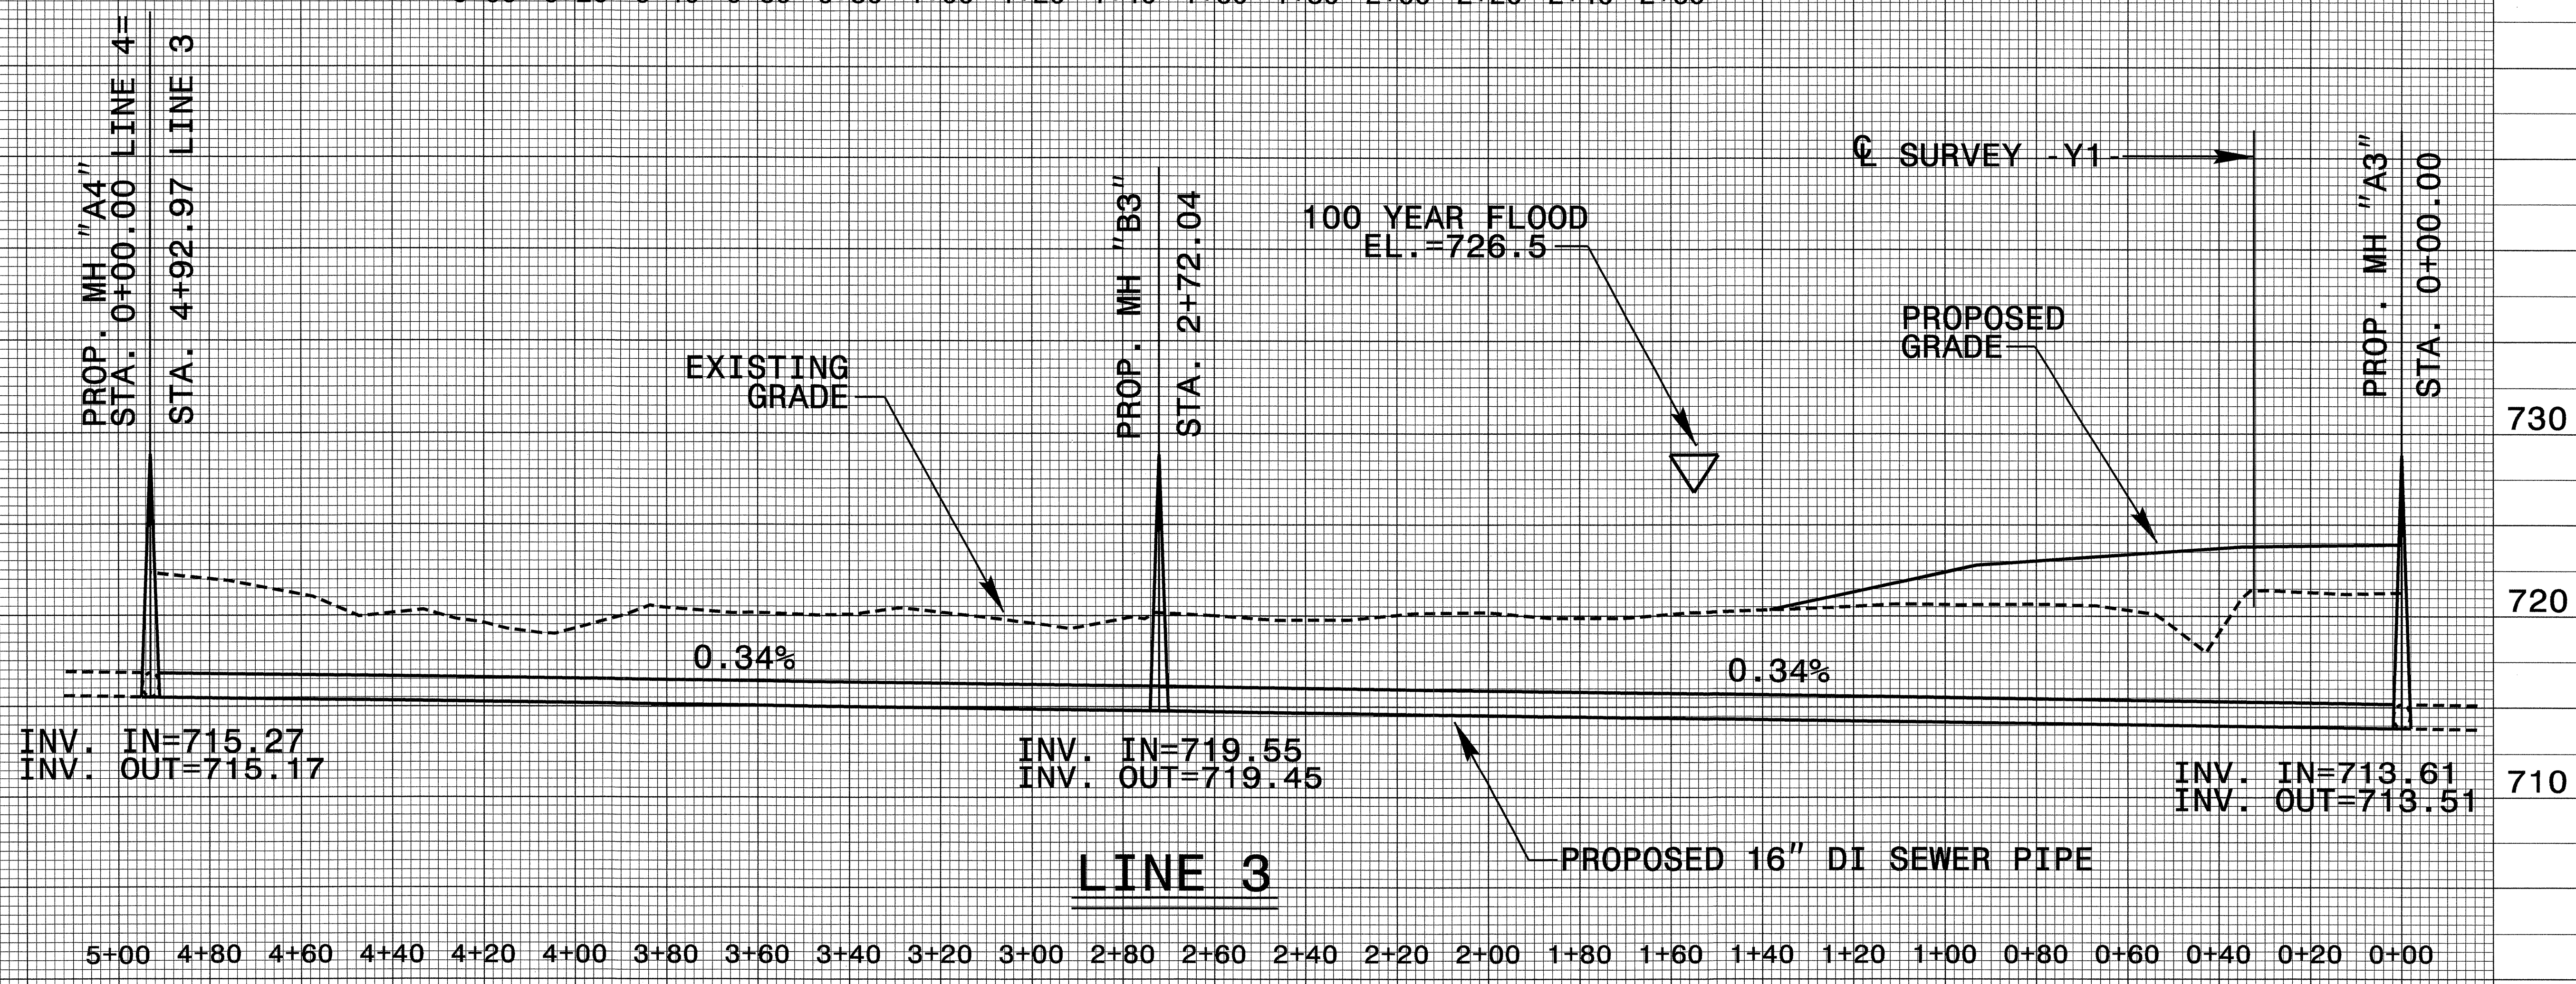

LINE 3 - PROPOSED 16" DI SEWER PIPE

5+00 4+80 4+60 4+40 4+20 4+00 3+80 3+60 3+40 3+20 3+00 2+80 2+60 2+40 2+20 2+00 1+80 1+60 1+40 1+20 1+00 0+80 0+60 0+40 0+20 0+00

05-AUG-2003 08:02
M:\Utilities\Projects\B3157\B3157_RDY_ut_upr.dgn