


PROJ. REFERENCE NO.
B-3157

SHEET NO.
X-80

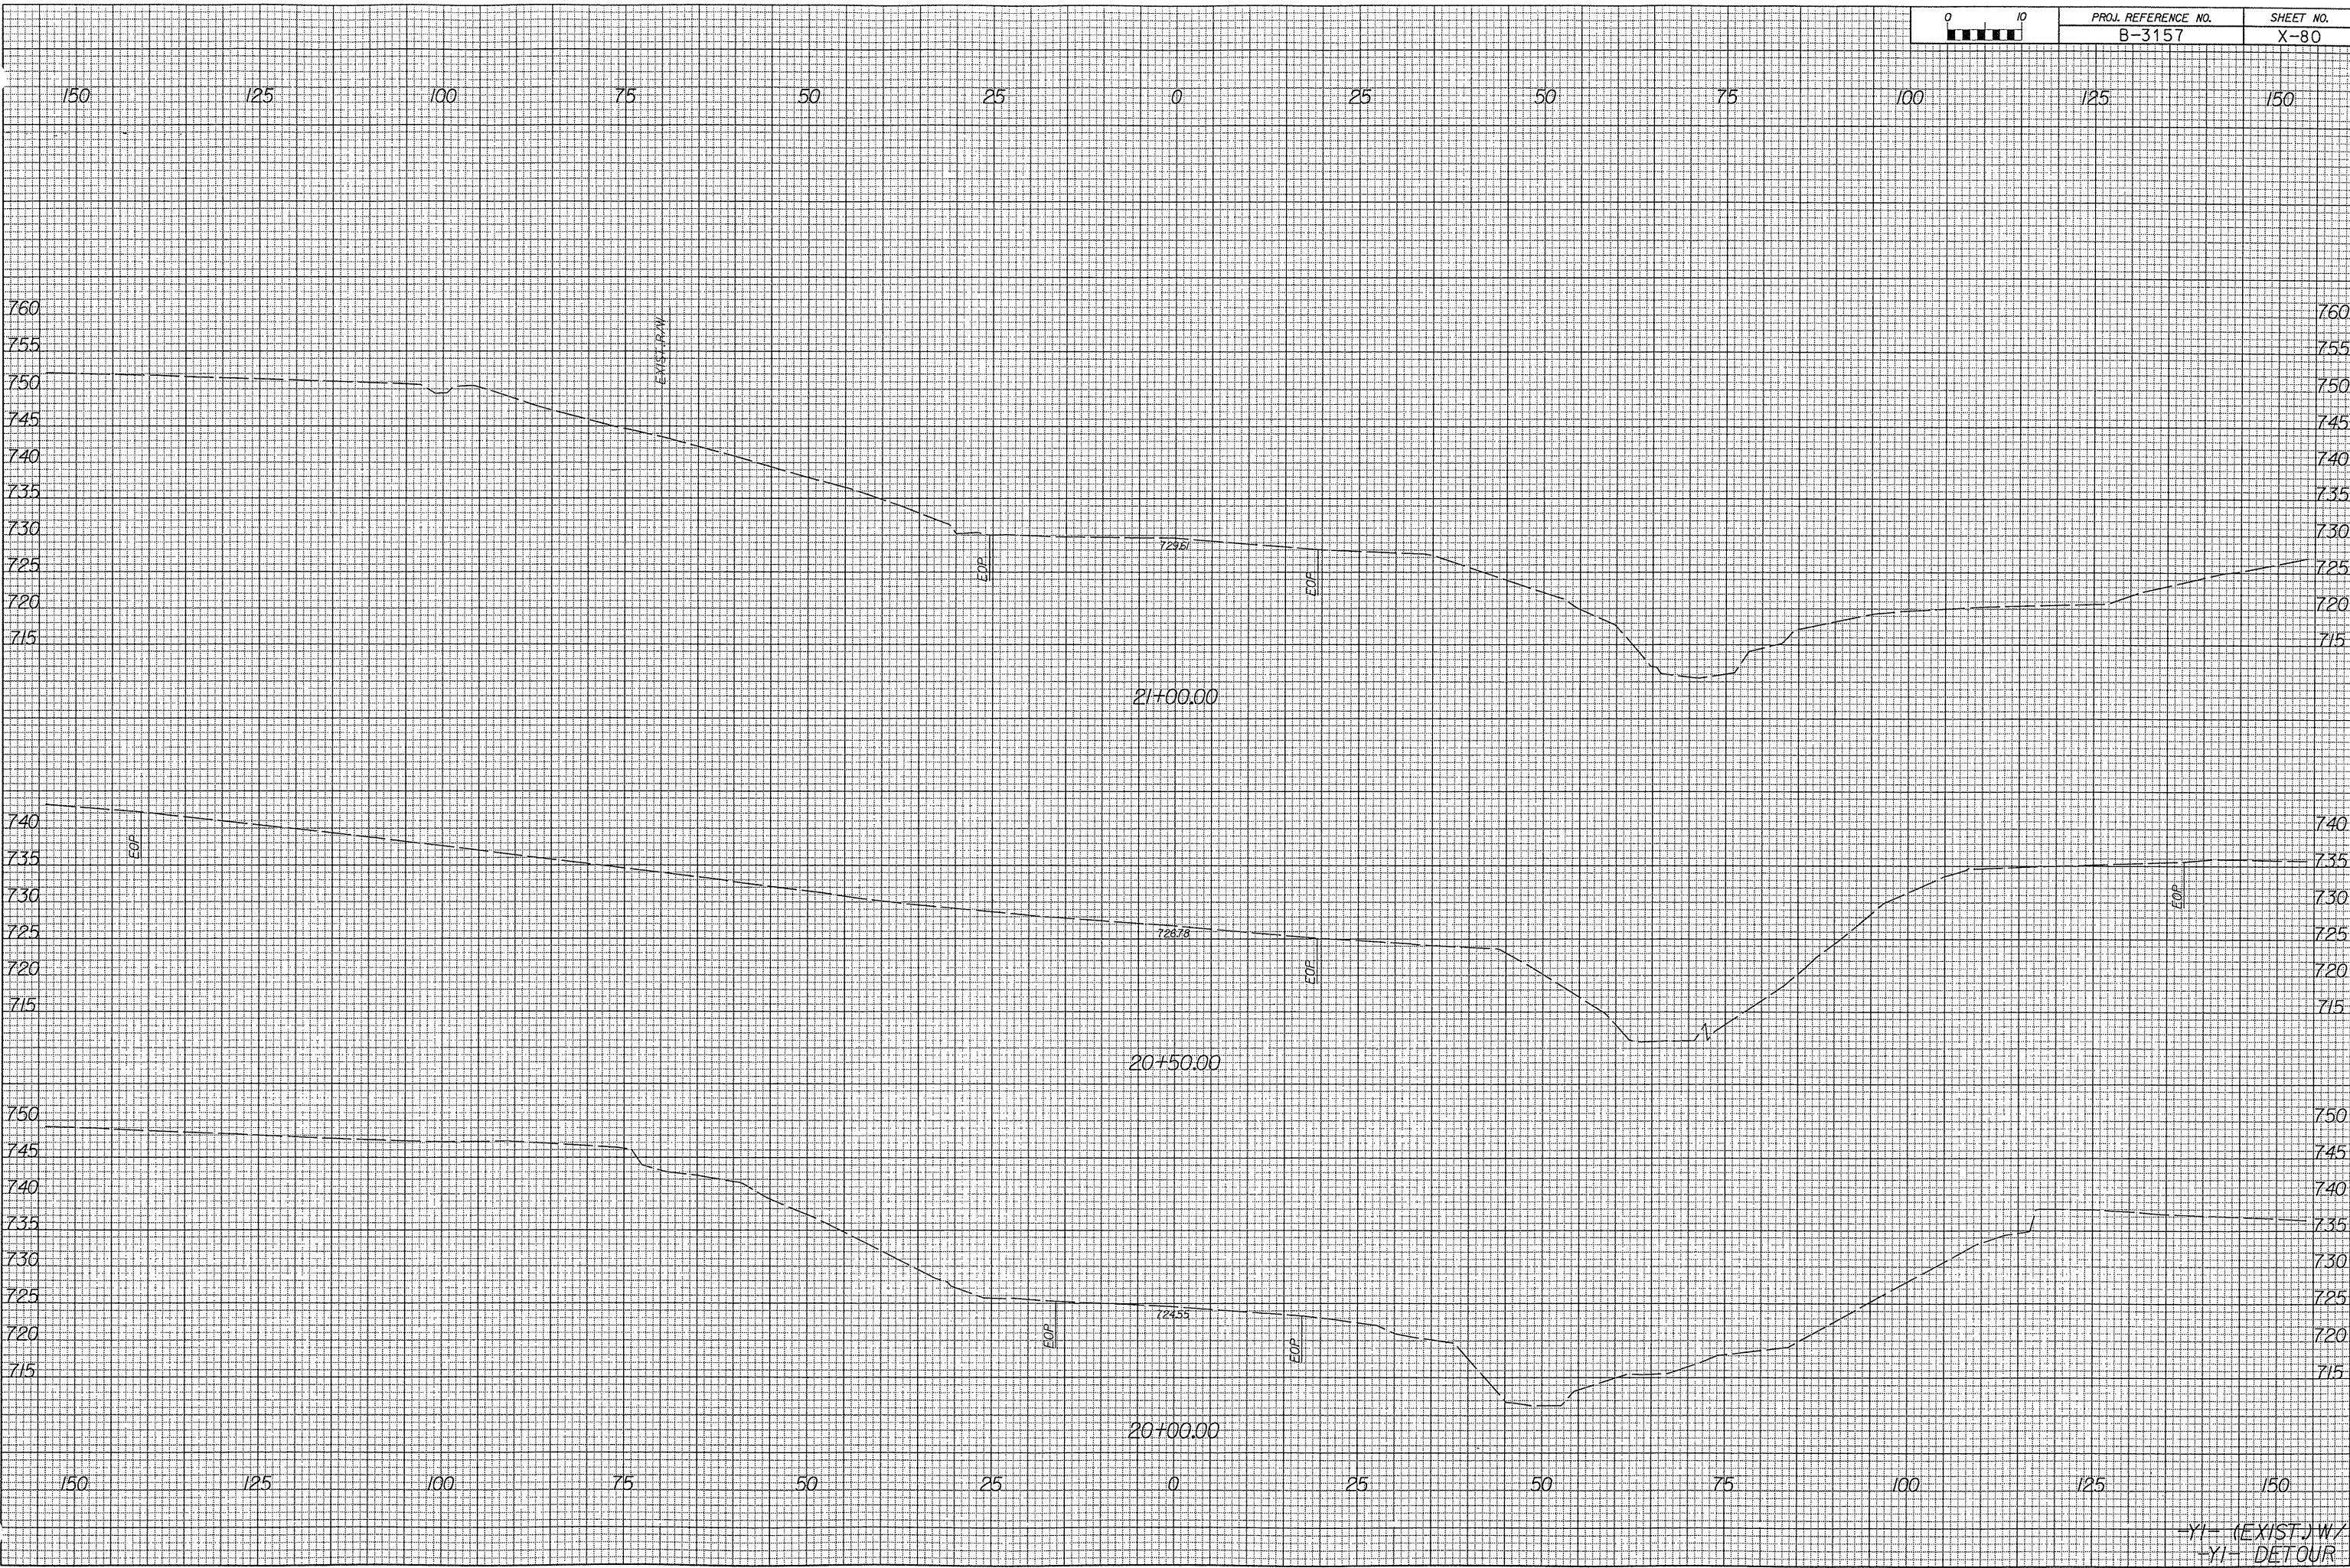

06/11/2013 03:40:43 PM
\\fs01\proj\2013\B08\061.dgn

-YI- (EXIST.) W/
-YI- DETOUR