



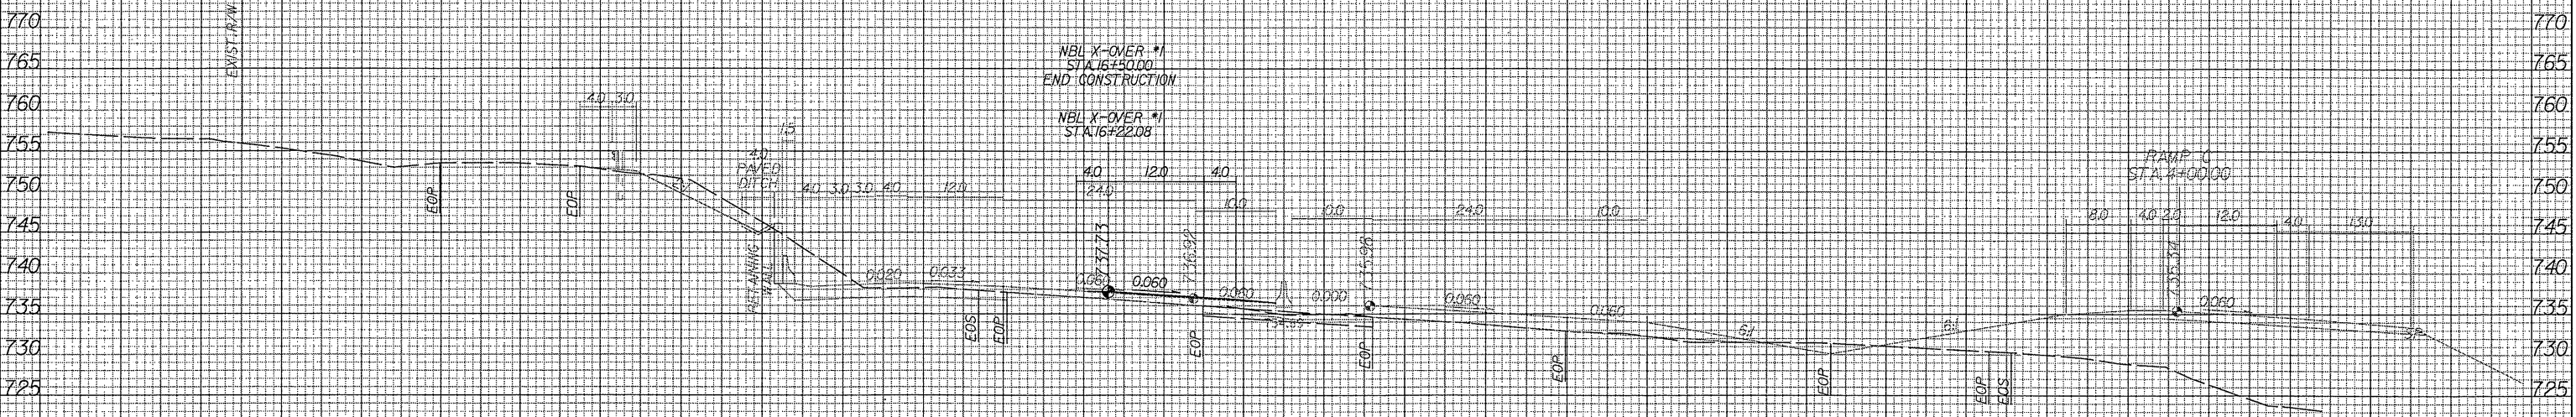

150 125 100 75 50 25 0 25 50 75 100 125 150

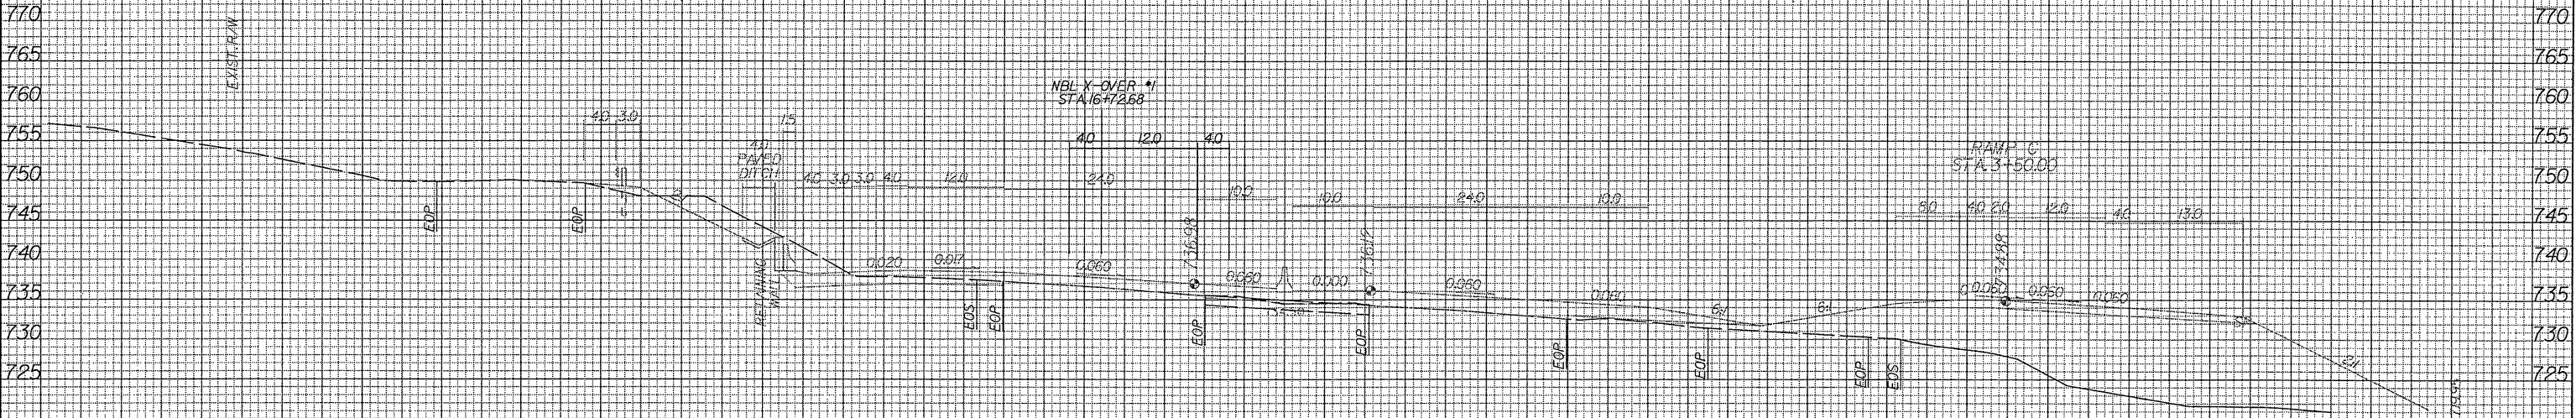

150 125 100 75 50 25 0 25 50 75 100 125 150

08/11/09 09:58:55 10/11/09 09:58:55