


PROJ. REFERENCE NO.
B-3157

SHEET NO.
X-39

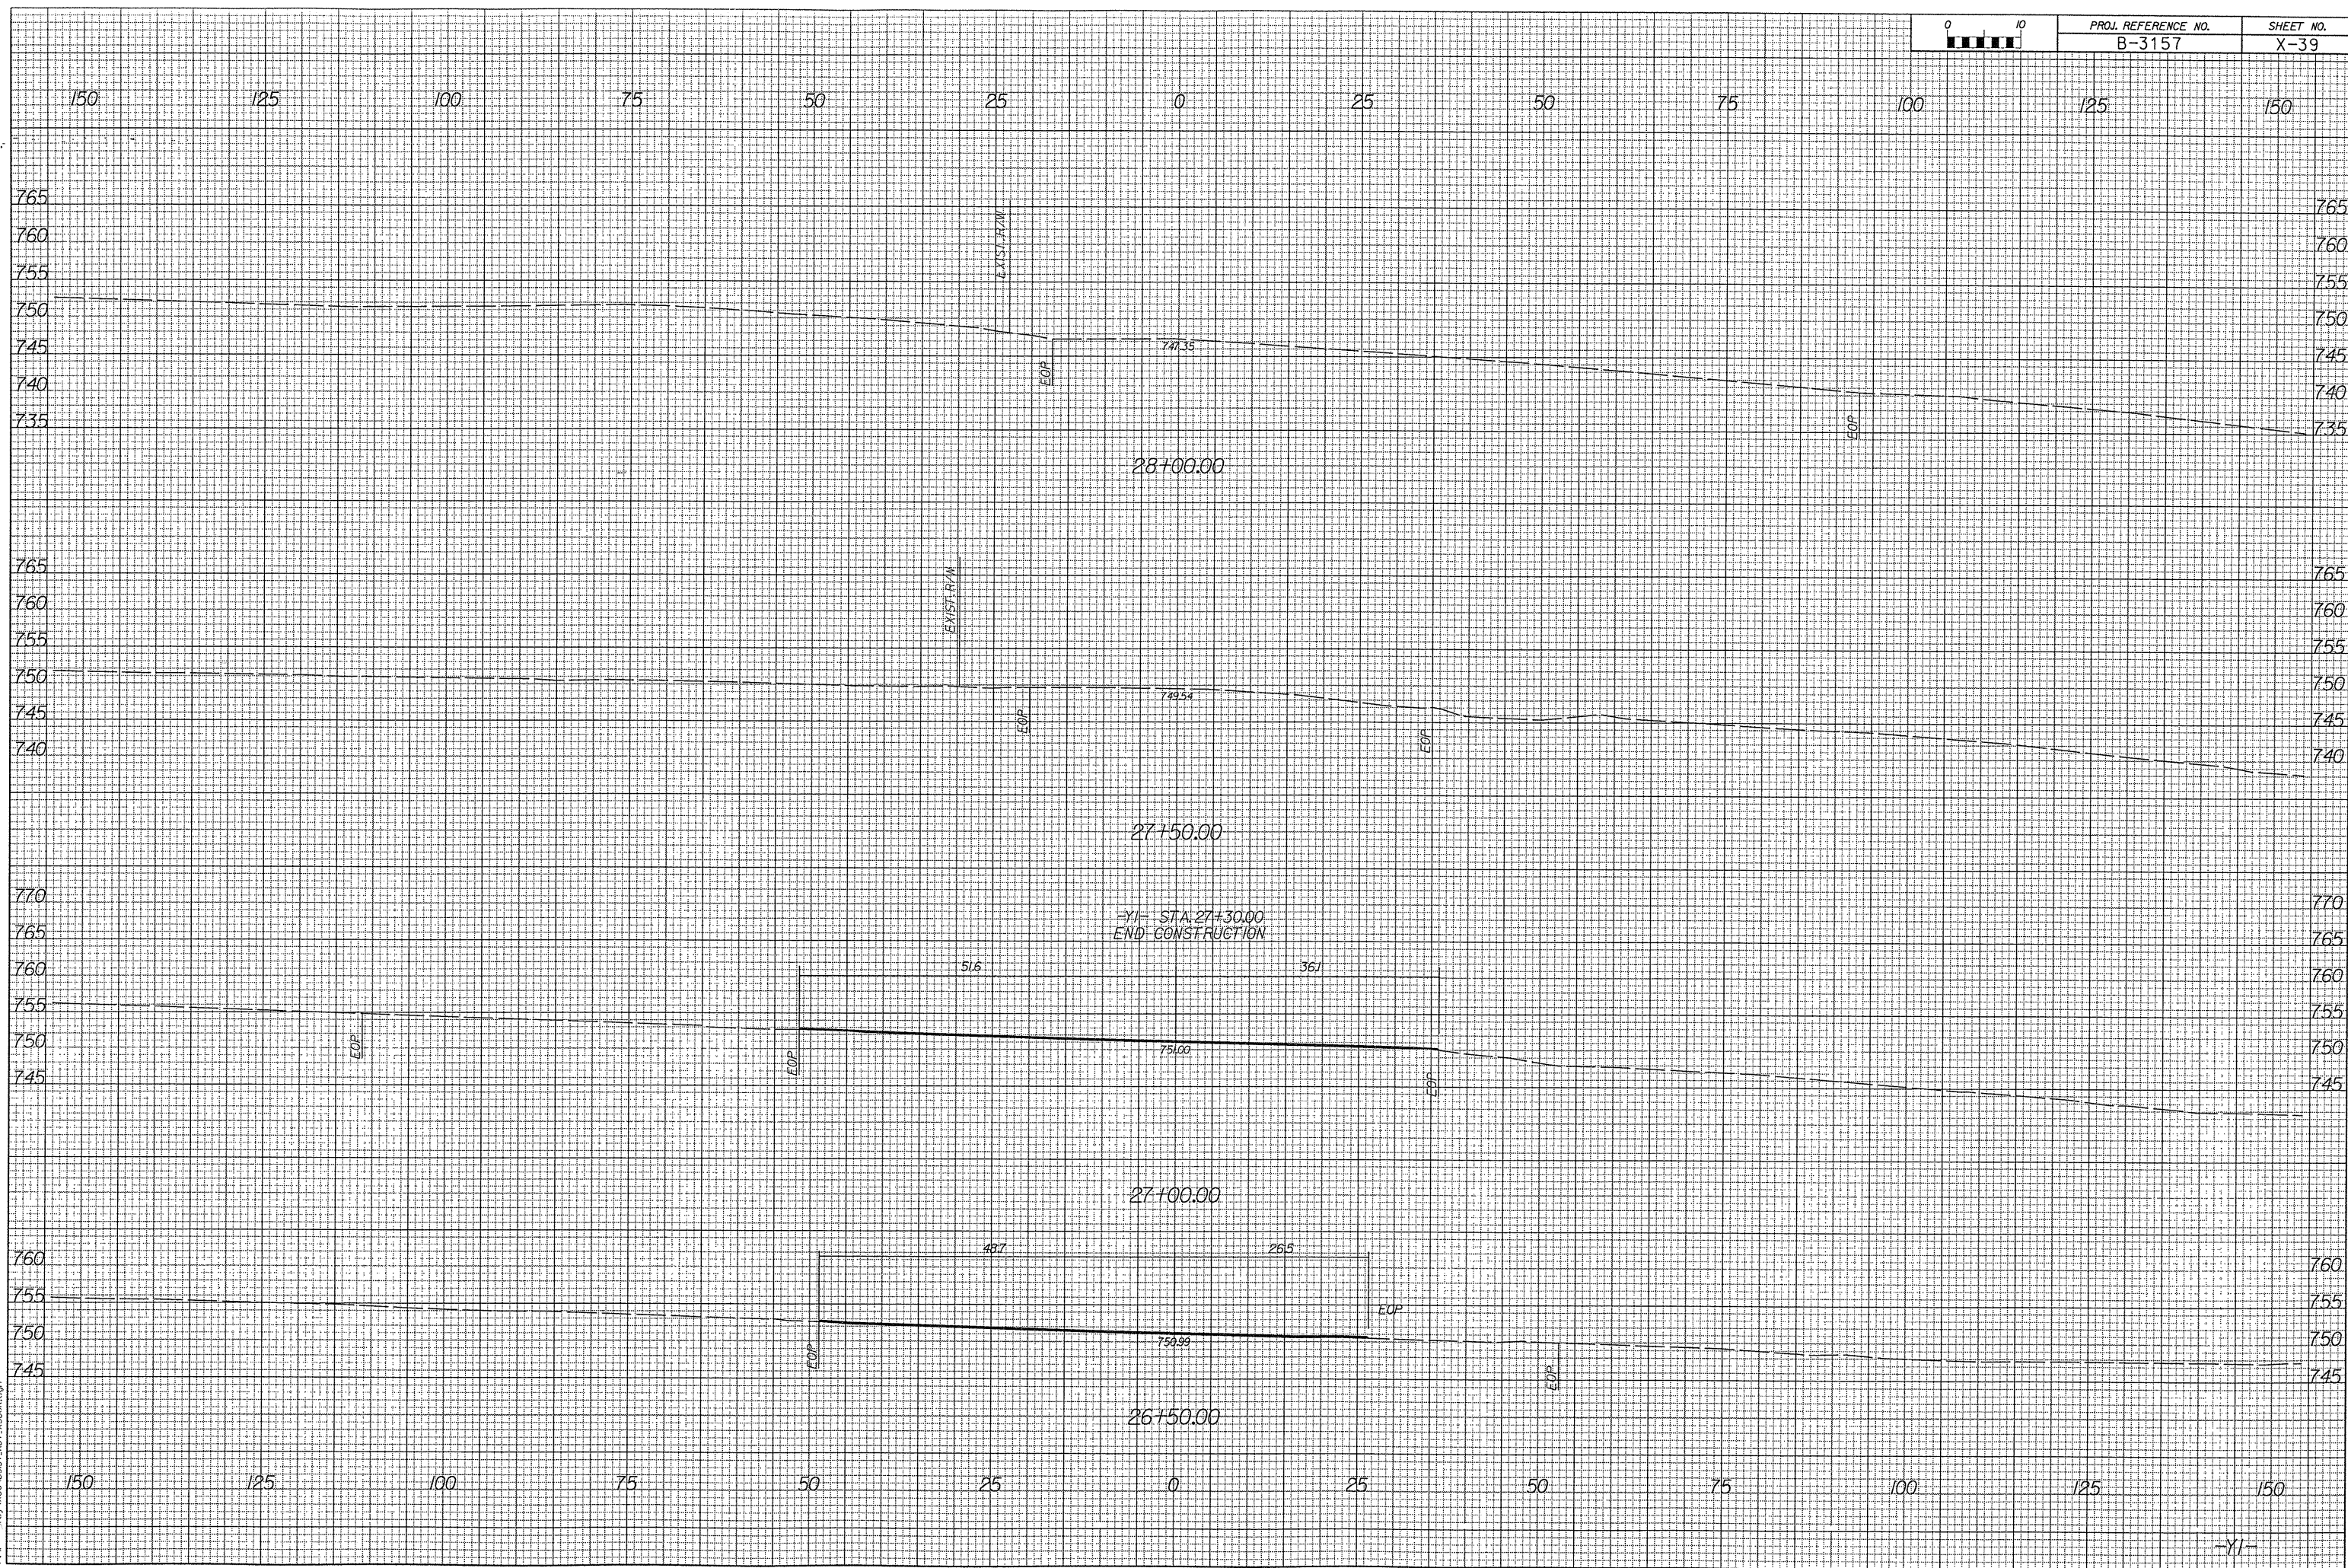

06 01:38:31 PM
D:\Xsc\B3157\B01_XSBOR.dgn