



150 125 100 75 50 25 0 25 50 75 100 125 150

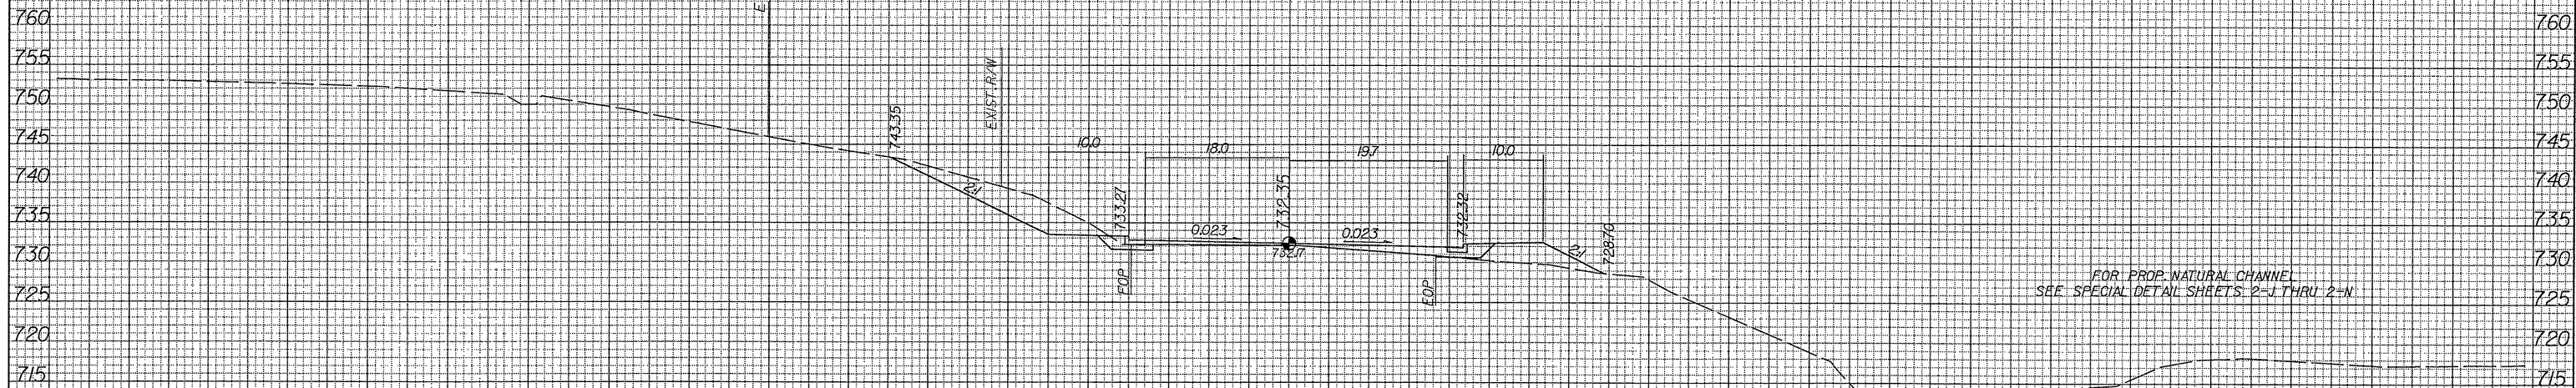

FOR PROP. NATURAL CHANNEL
SEE SPECIAL DETAIL SHEETS 2-J THRU 2-N

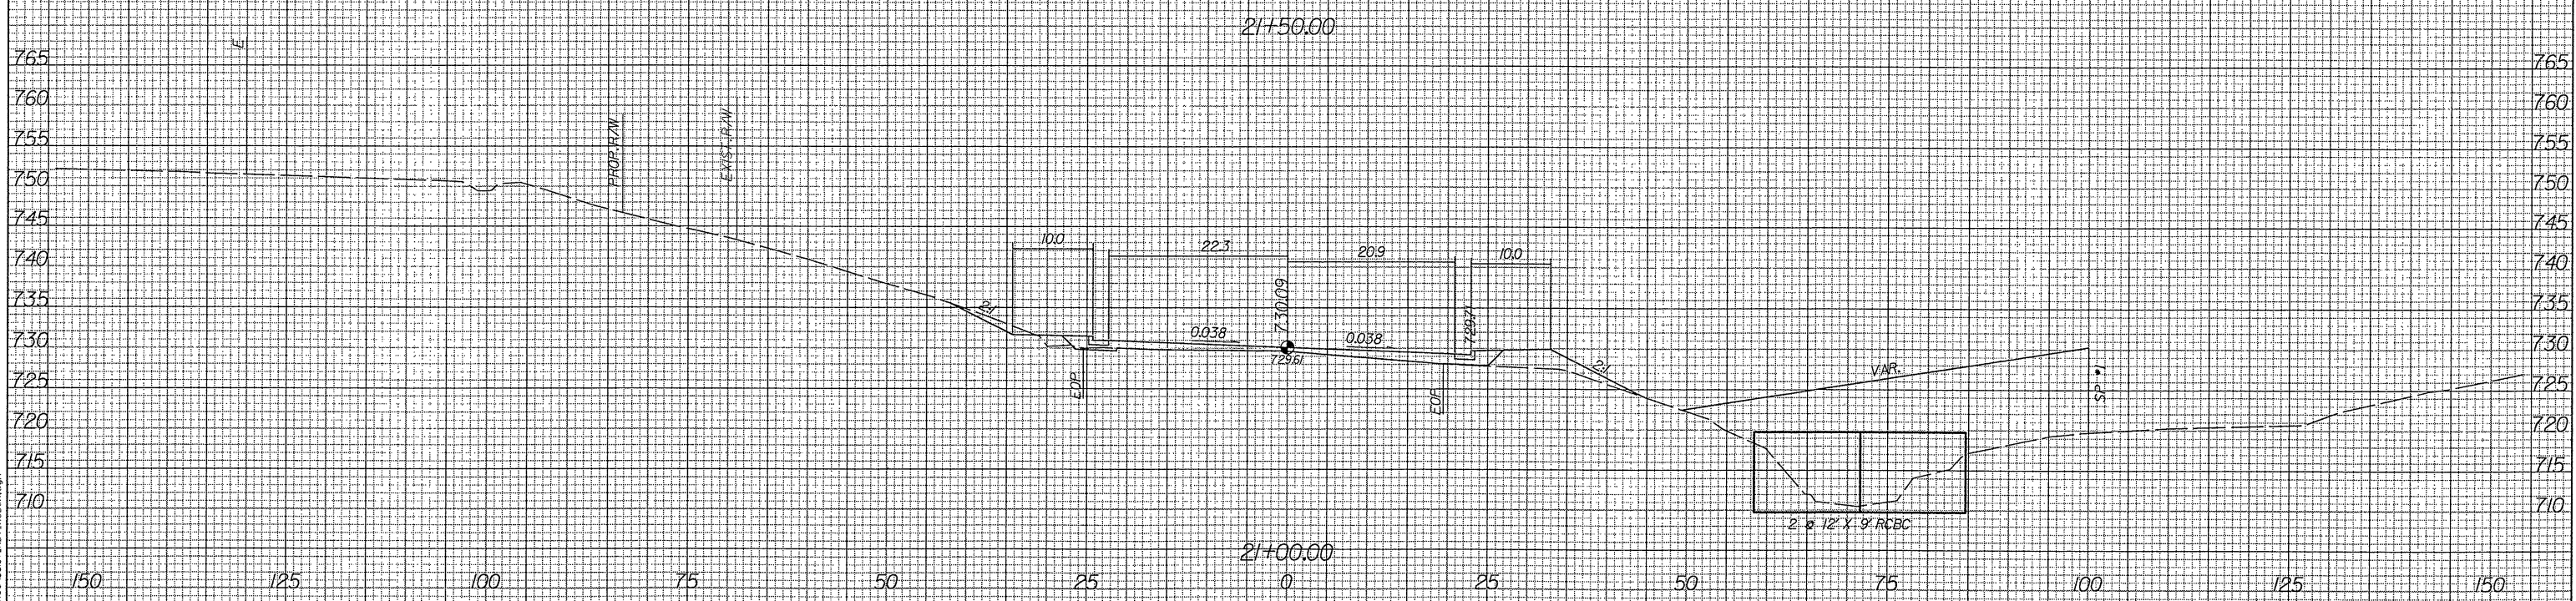

2 x 12' x 8' RCBC

06/ 03:38:09 PM
P:\Re...GY\Xsc\B3157_ROY_X3400R.dgn