


150 125 100 75 50 25 0 25 50 75 100 125 150

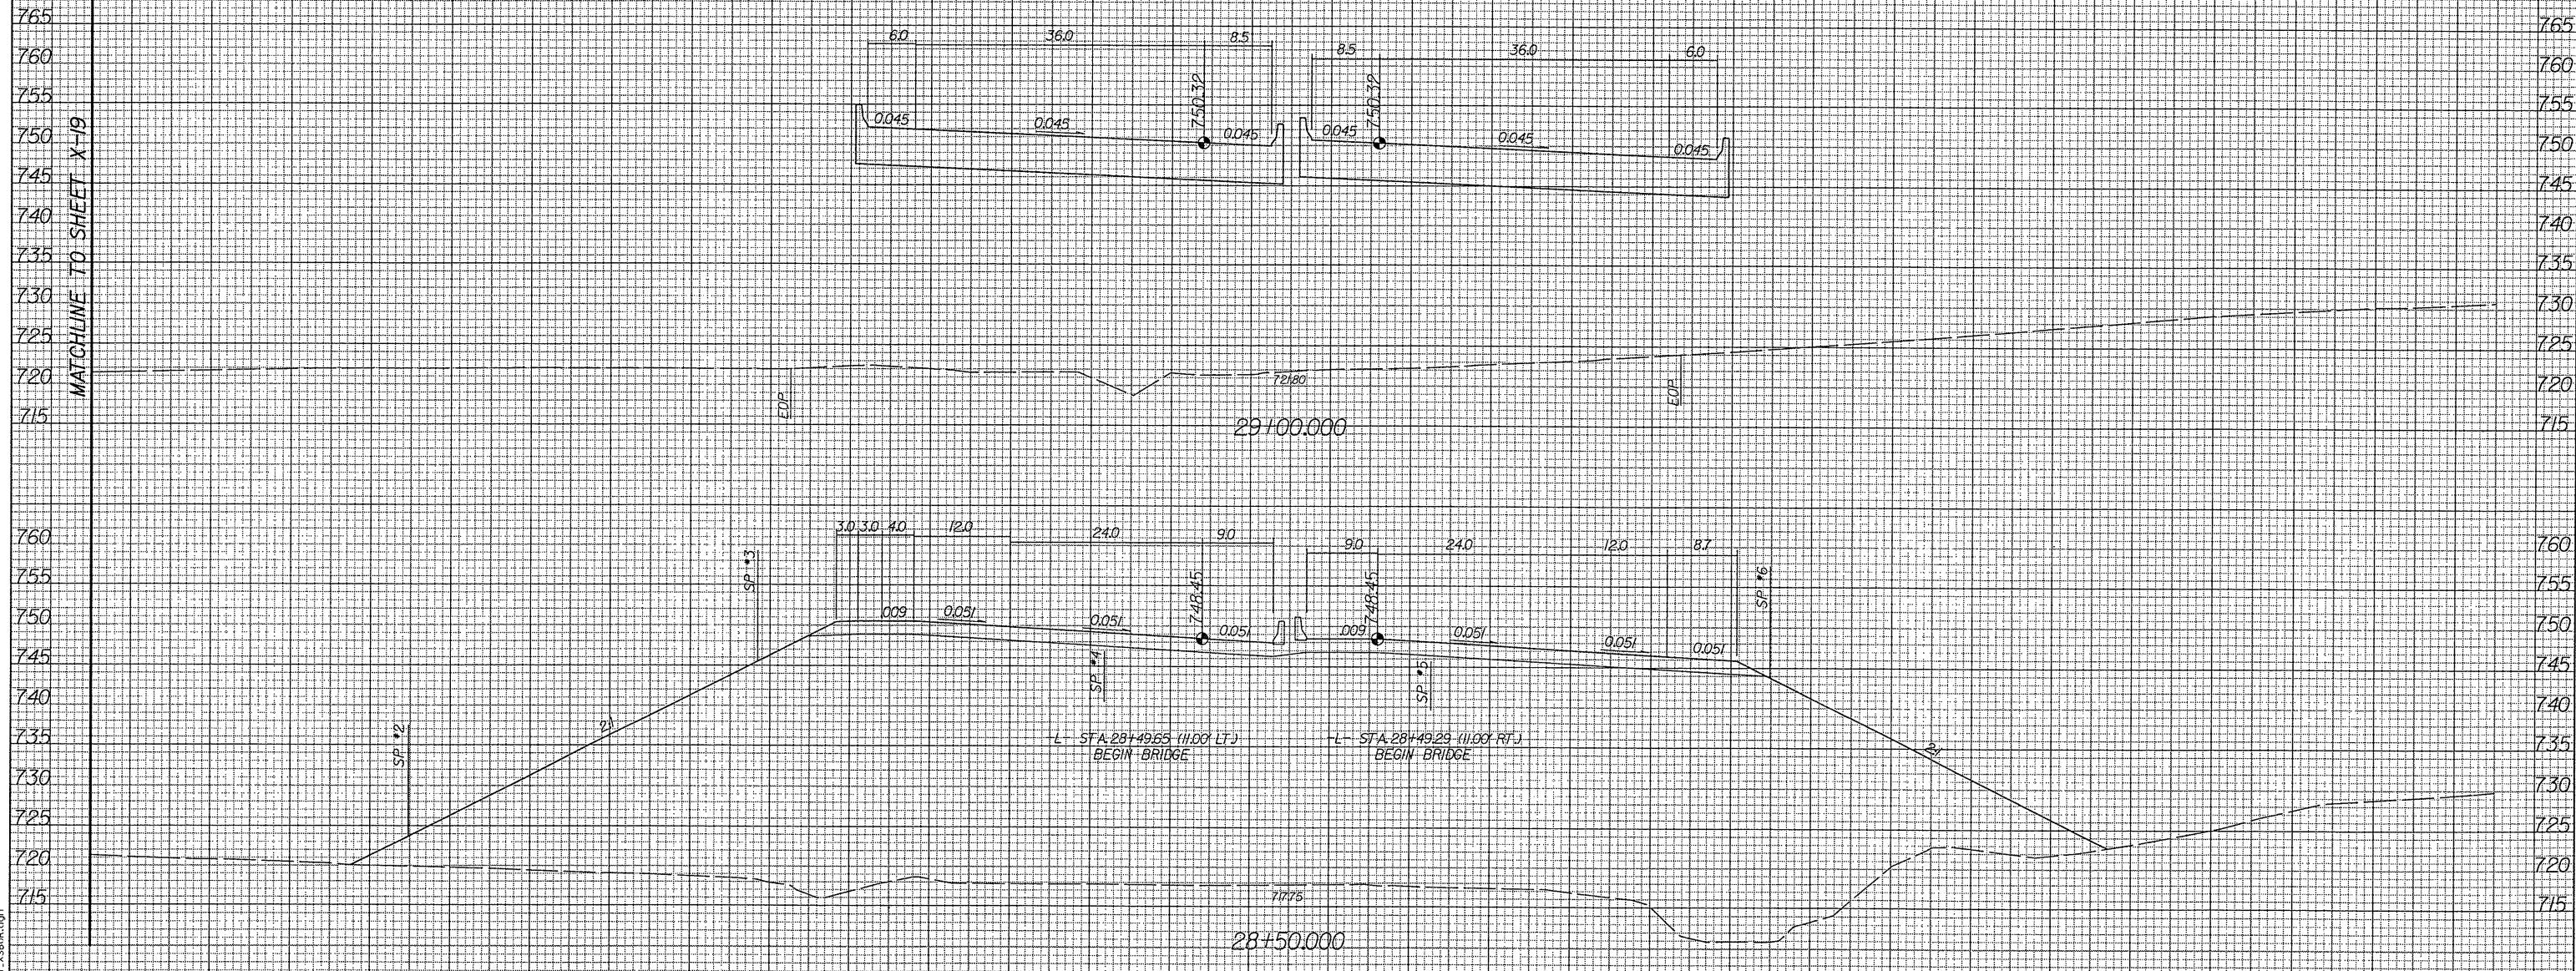

150 125 100 75 50 25 0 25 50 75 100 125 150

06/24 08:37:25 PM  
c:\rooney\p\sec\B3157\RDY\X80R.dgn