


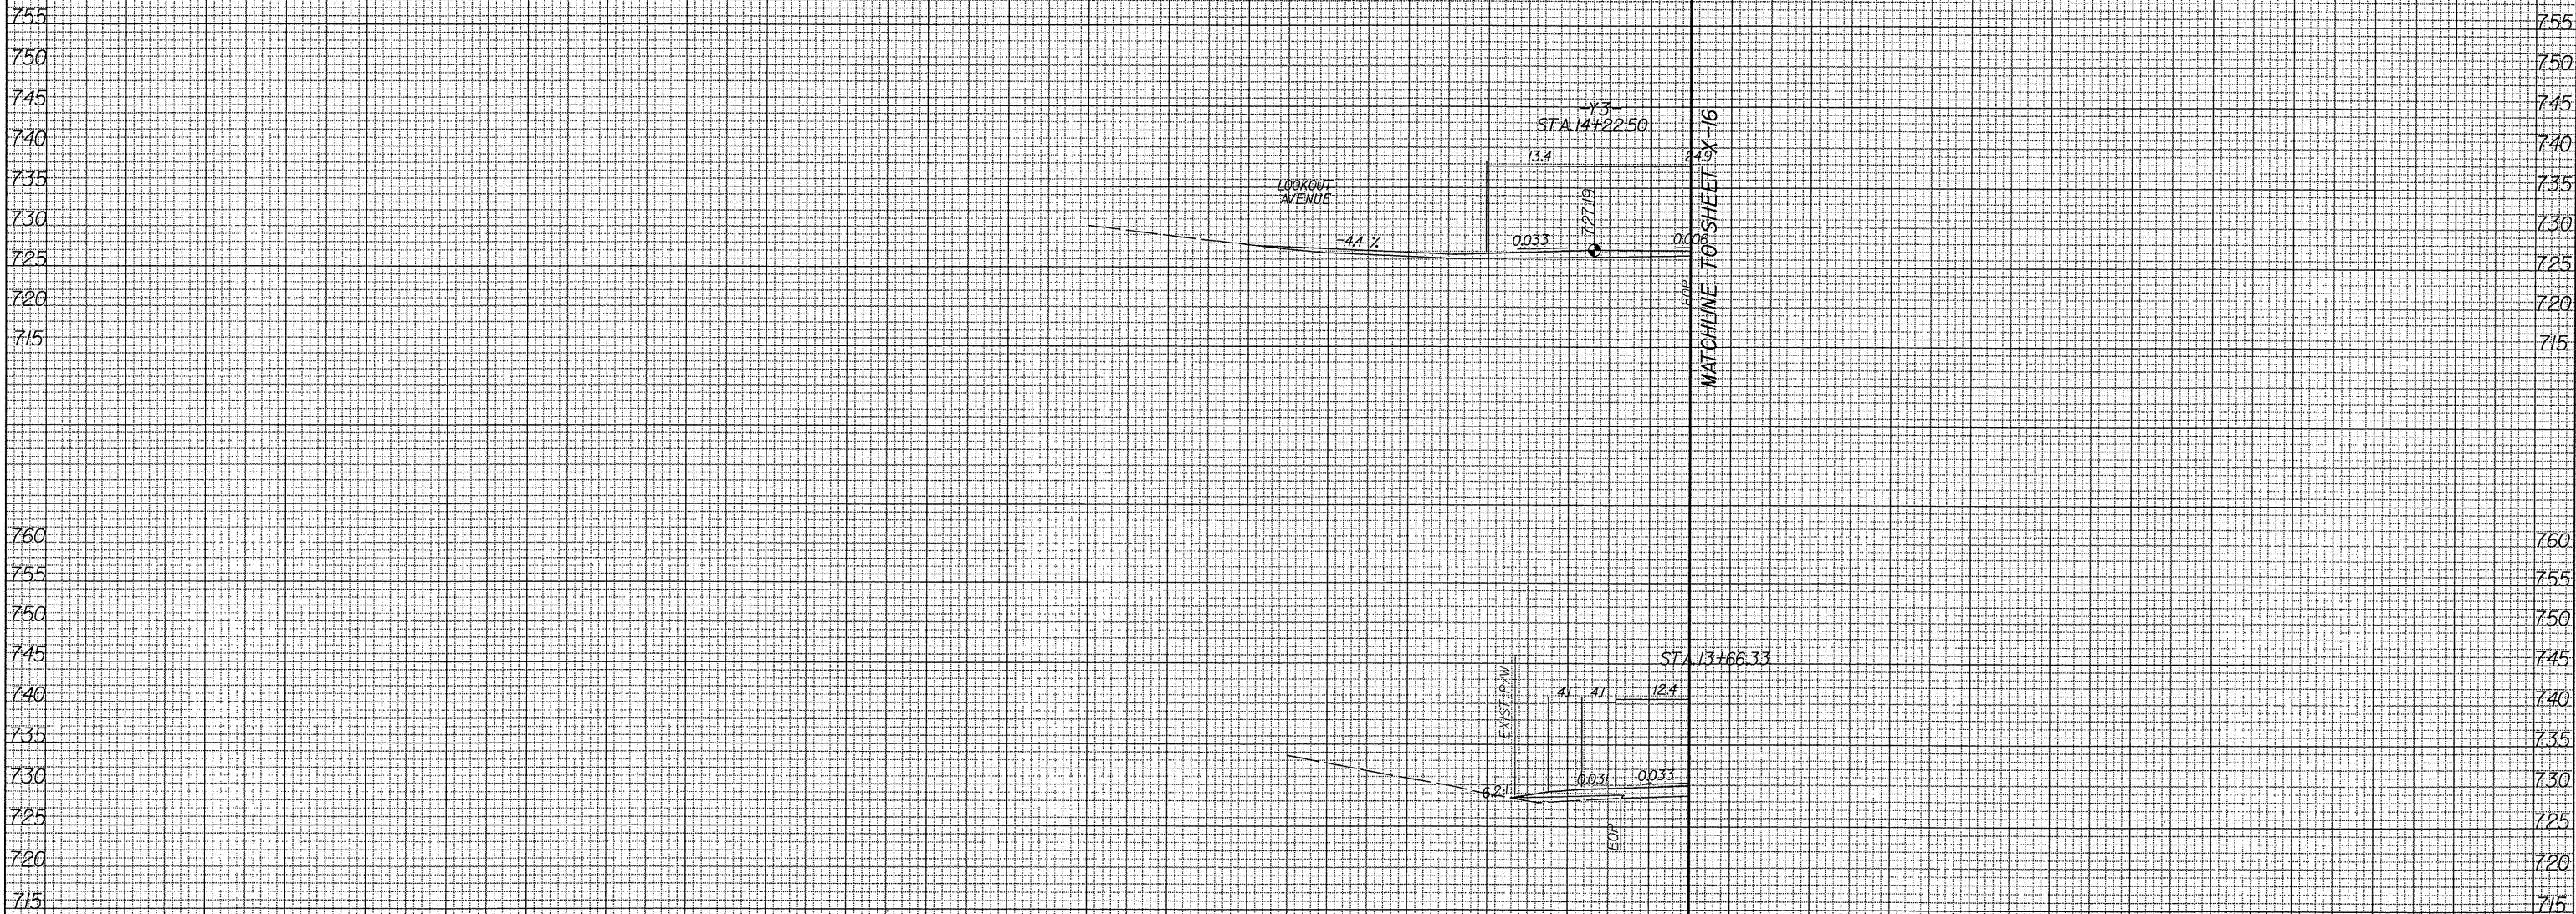

350 325 300 275 250 225 200 175 150



350 325 300 275 250 225 200 175 150