


PROJ. REFERENCE NO.
B-3157

SHEET NO.
X-7

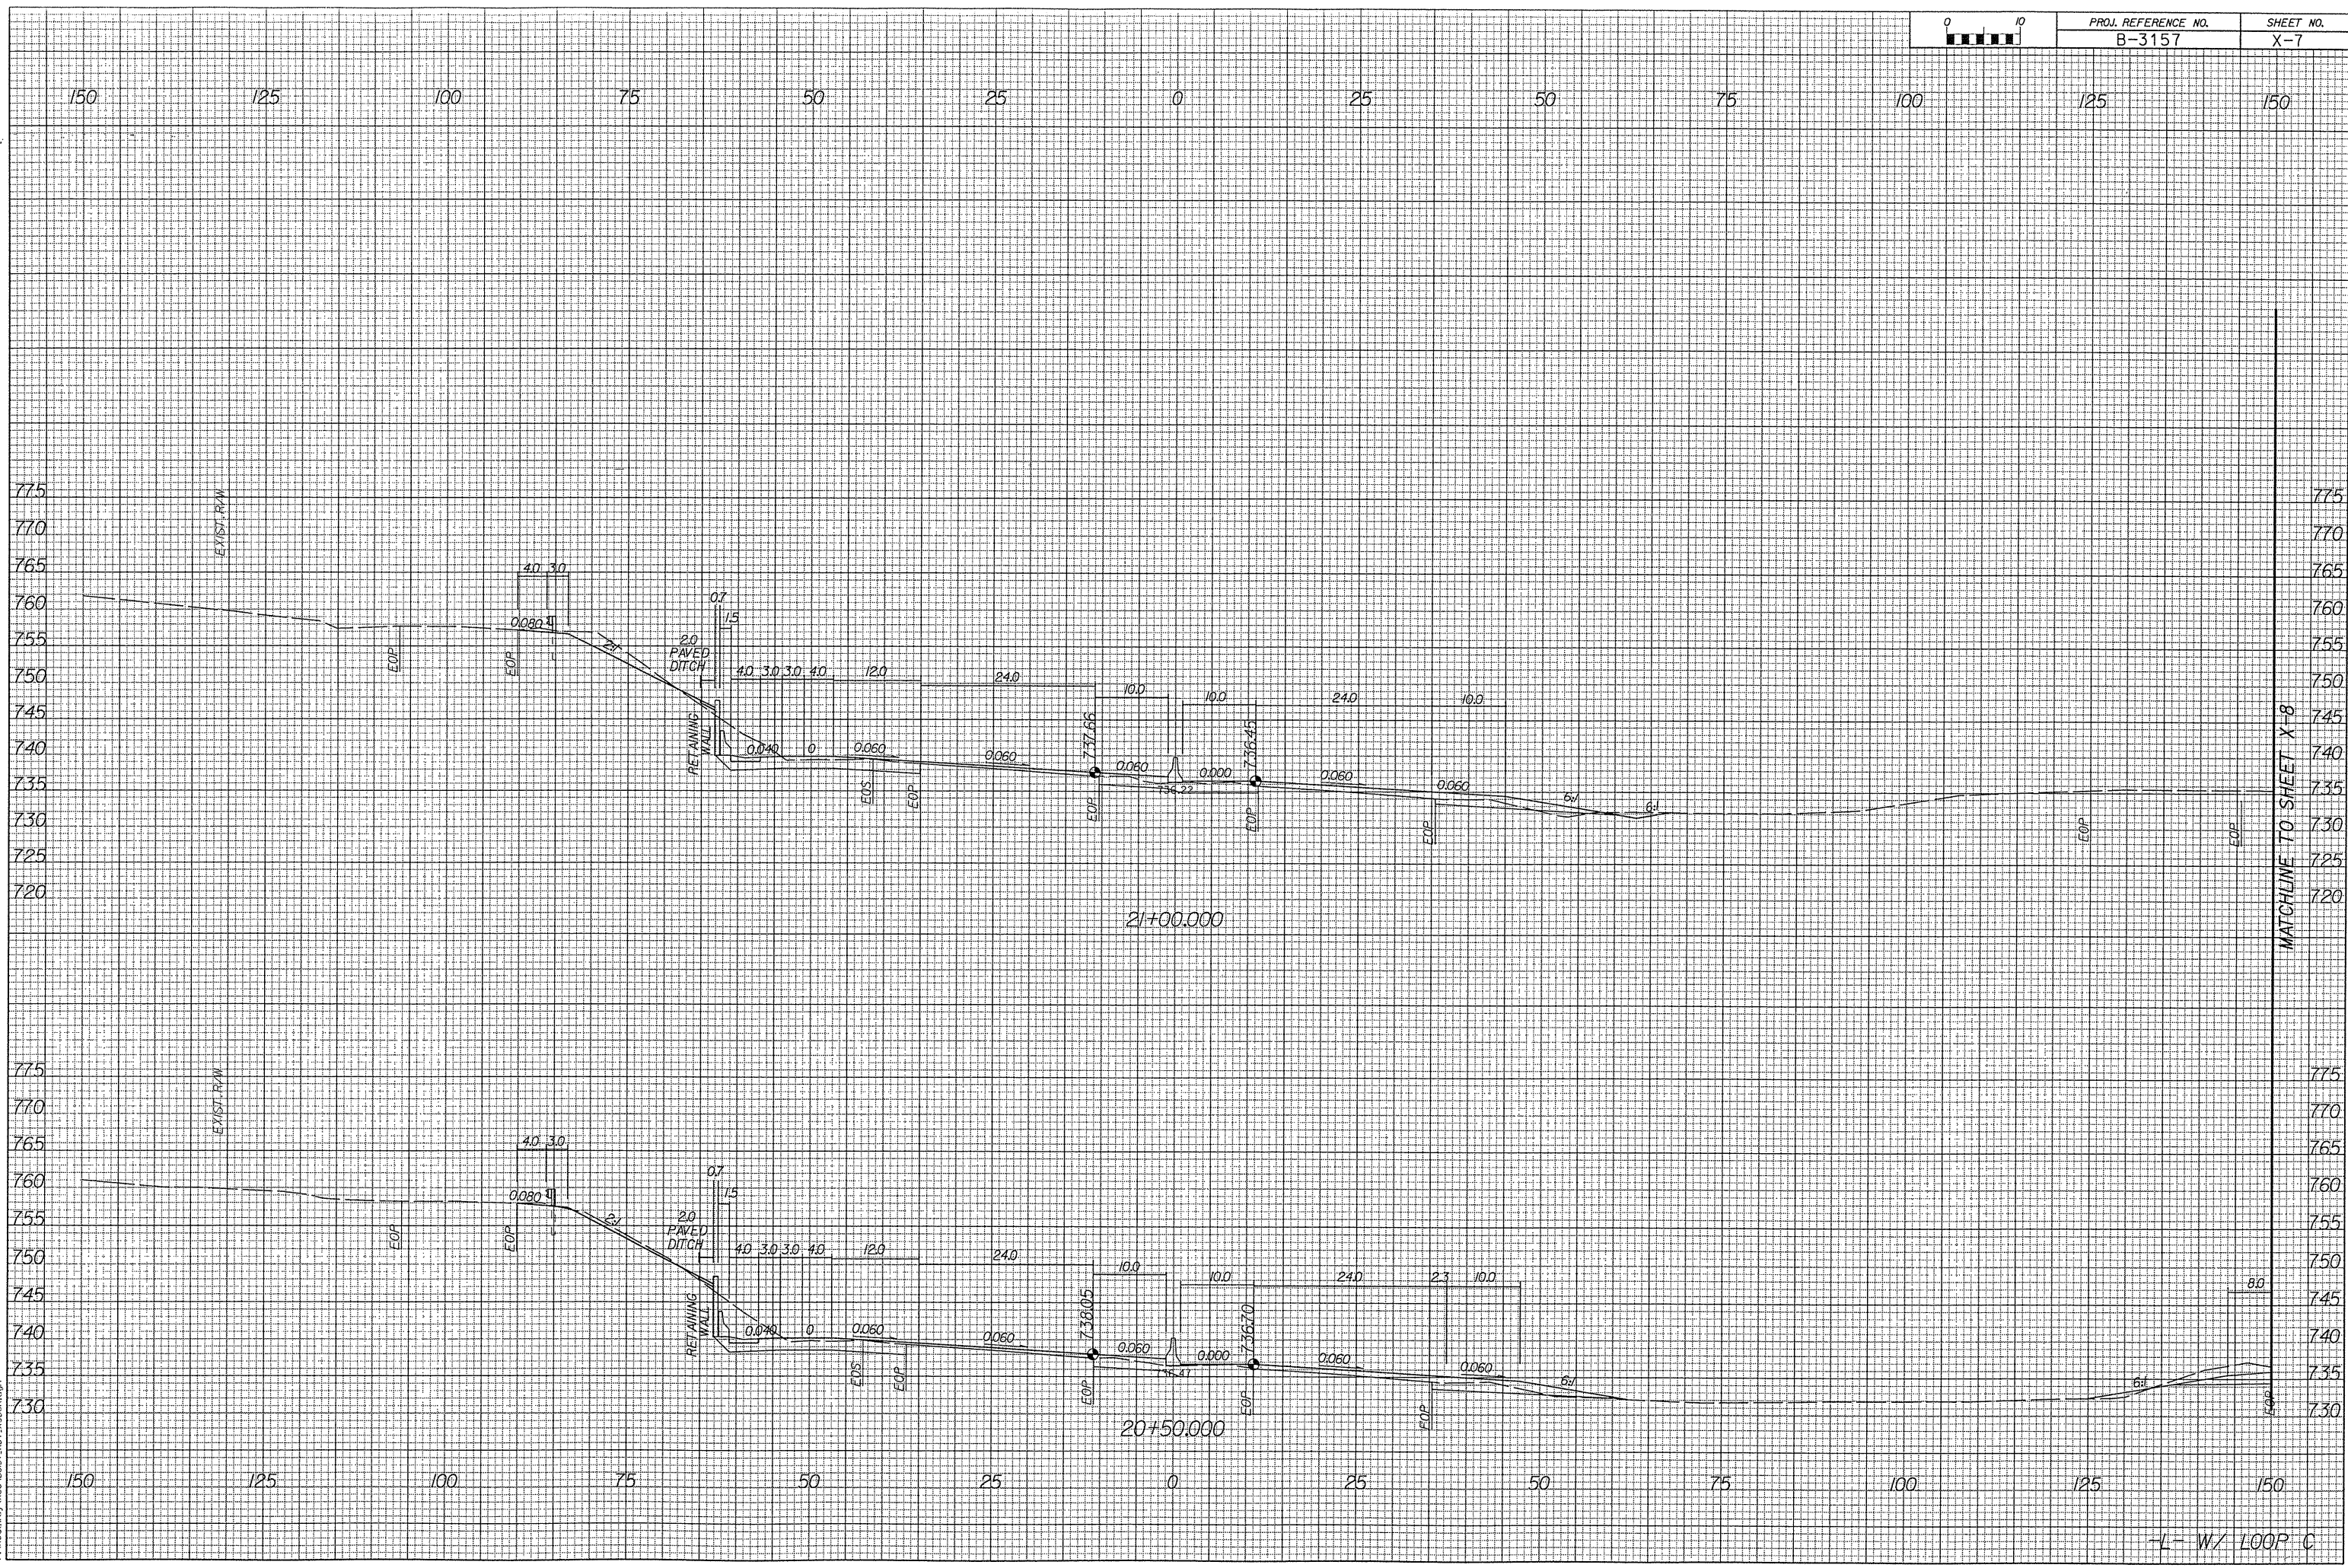

06/26/03 03:36:58 PM
C:\Roadway\Xec\B3157\RDY_XSBRD.dgn

-L- W/ LOOP C