
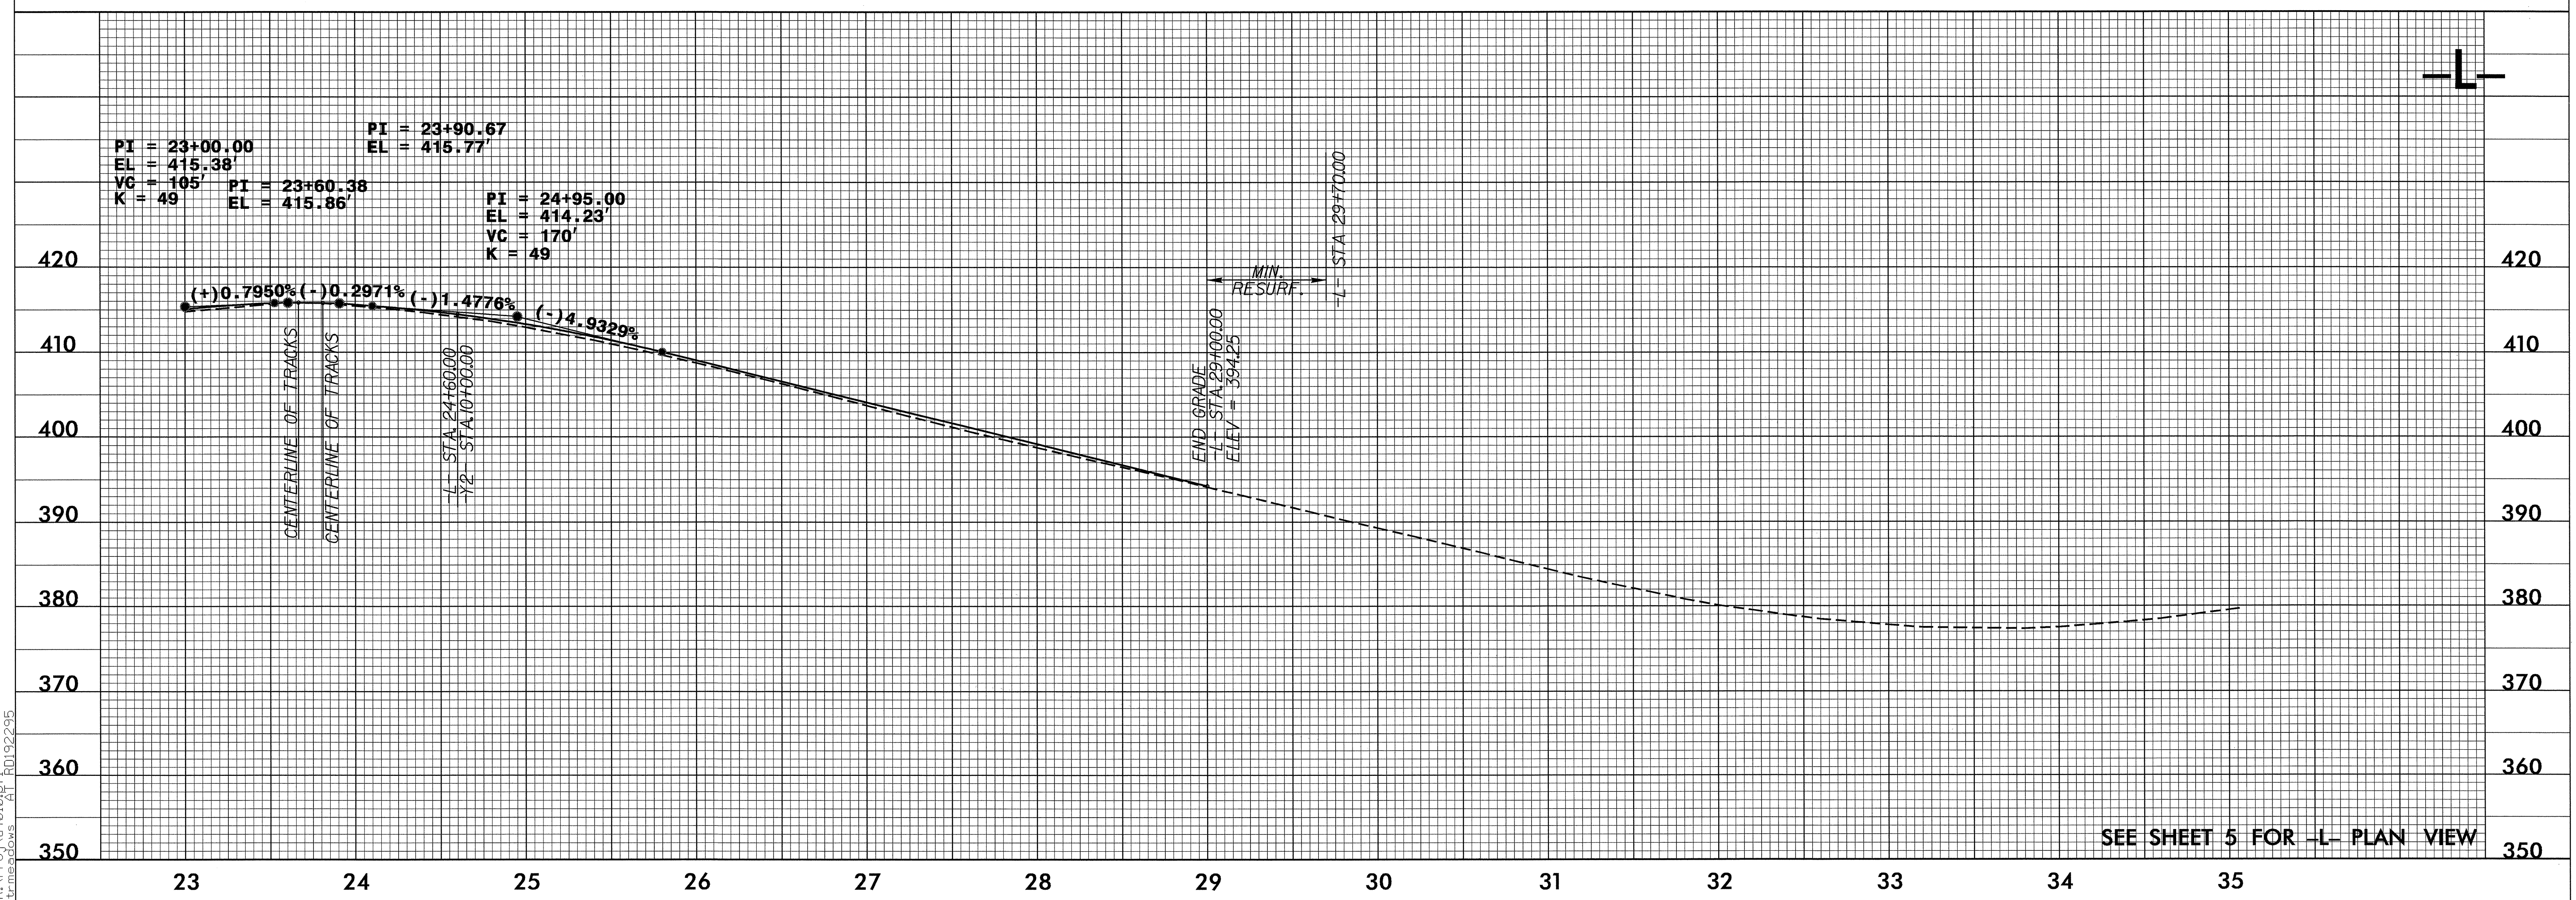


5/28/99

| | |
|--|---|
| PROJECT REFERENCE NO. U-4010 | SHEET NO. 6 |
| ROADWAY DESIGN ENGINEER NORTH CAROLINA PROFESSIONAL SEAL 24912 KEVIN E. MOORE 5/17/04 | HYDRAULICS ENGINEER NORTH CAROLINA PROFESSIONAL SEAL 023993 MAX S. PRICE 5/17/04 |

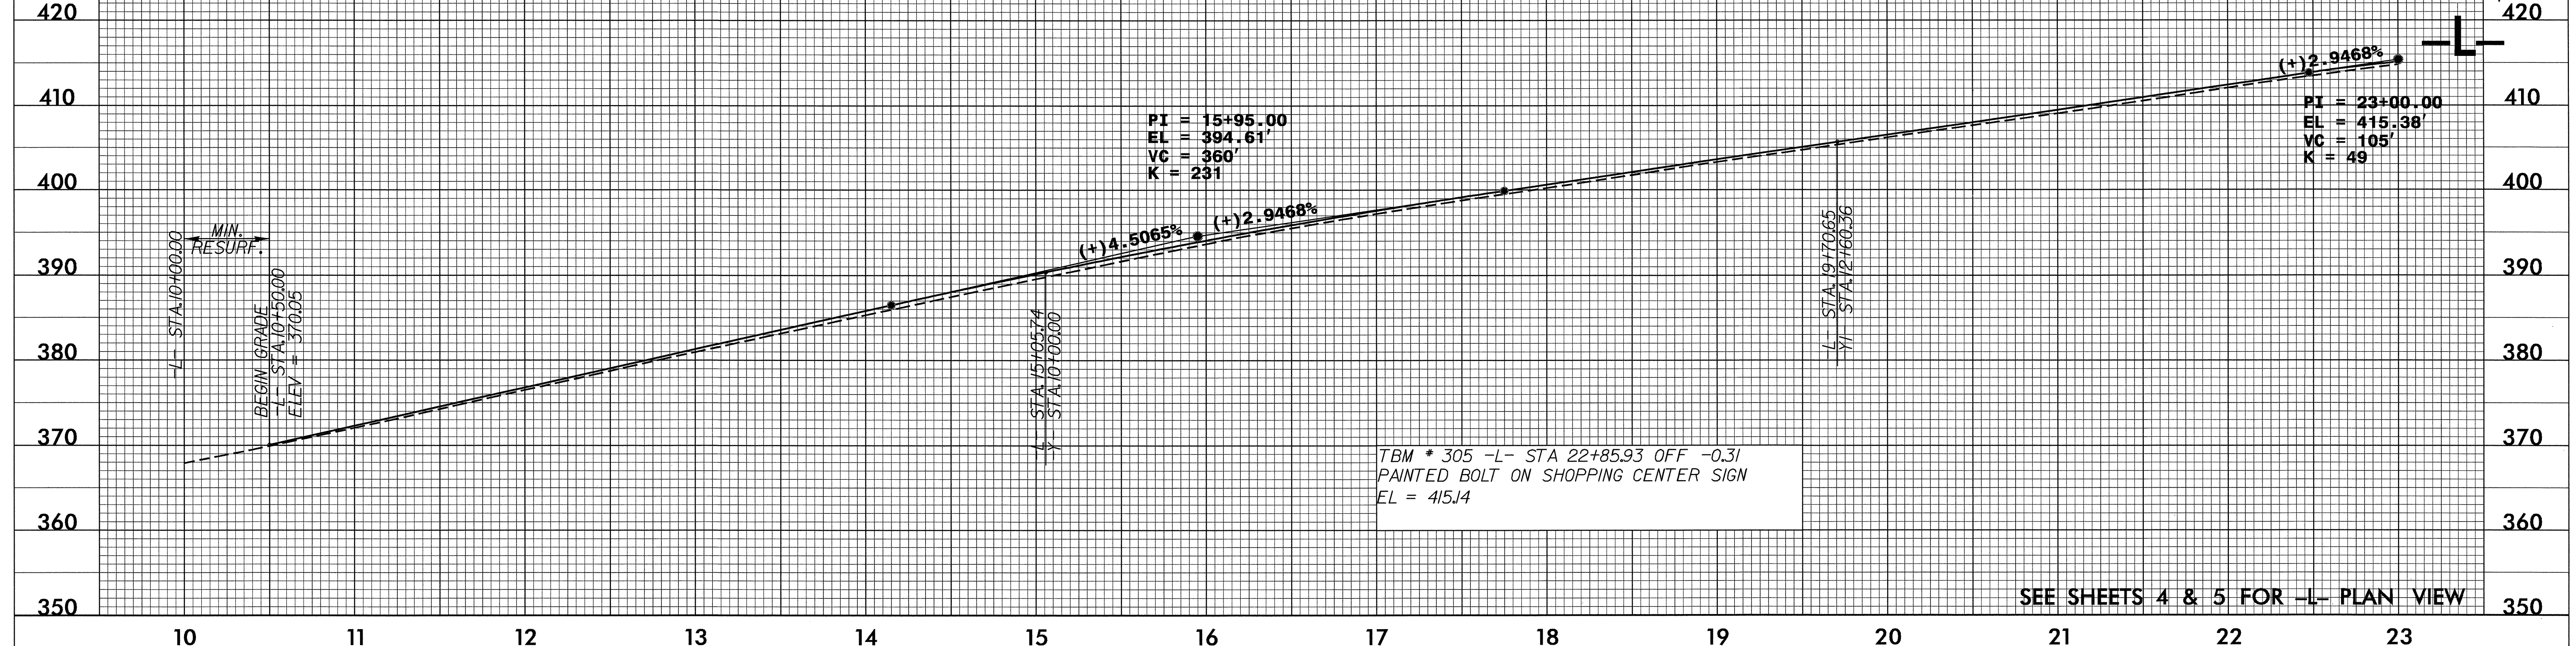

08-APR-2004 14:57
 R:\P\01\U4010\AP1
 110192295