


SIGN NUMBER: SP03568 TYPE: D QUANTITY: 1 SIGN WIDTH: 3'-6" HEIGHT: 2'-0" TOTAL AREA: 7.0 Sq.Ft. BORDER TYPE: FLUSH RECESS: 0.38" WIDTH: 0.63" RADII: 1.5" NO. Z BARS: LENGTH:	BACKG COLOR: Orange COPY COLOR: Black SYMBOL	DESIGN BY: F. MURRAY PROJECT ID: ID CHECKED BY: DIV: STD #: DATE: Nov 25, 2003
---	----------------------------------------------------	-----------------------------------------------------------------------------------------------

USE NOTES: 1,2  
 1. Legend and border shall be direct applied Type III reflective sheeting.  
 2. Legend and border shall be direct applied non-reflective sheeting.  
 3. Shields shall be Type III reflective sheeting on 0.032" (0.8mm) aluminum and demountable.  
 4. Background shall be Type III reflective sheeting.  
 5. Background shall be Type I reflective sheeting.  
 6. Center arrow(s) vertically on sign.  
 7. Bottom panel shall be yellow Type III sheeting. Legend shall be direct applied black non-reflective sheeting. Yellow panel is:

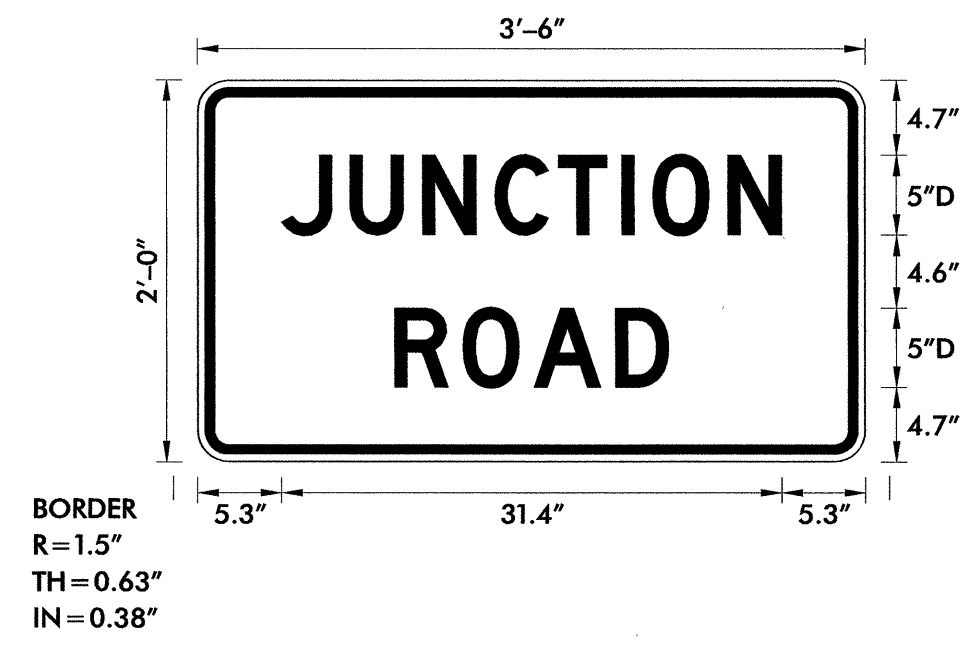


LETTER POSITIONS

Letter spacings are to start of next letter

Letter	J	U	N	C	T	I	O	N		Series/Size
Spacing	5.3	4.3	4.6	4.6	4	4	2	4.7	3.4	5.3
Text Length										D5
Text Length										31.4
Letter	R	O	A	D						D5
Spacing	12.4	4.3	4.5	5.1	3.4	12.4				17.2

Spacing Factor is 1 unless specified otherwise

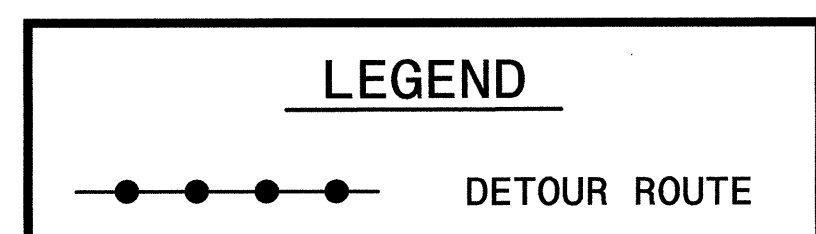

APPROVED: *Mark Acuff* DATE: 04/05/04

DETOUR DETAIL

SCALE: NONE		REVISIONS
DATE: X		
DWG. BY: B.L.M.		
DESIGN BY: G.E.P.		
REVIEWED BY: M.S.A.		

P:\TRAFFIC\4010\002 UNSEALED\PLAN\DETOUR.dwg  
 04/01/2004 05:00:04 PM

Plans prepared by:  
**KO & ASSOCIATES, P.C.**  
 Consulting Engineers  
 101 SCHUBB DR., SUITE #202  
 RALEIGH, N.C. 27606  
 For Division of Highways