
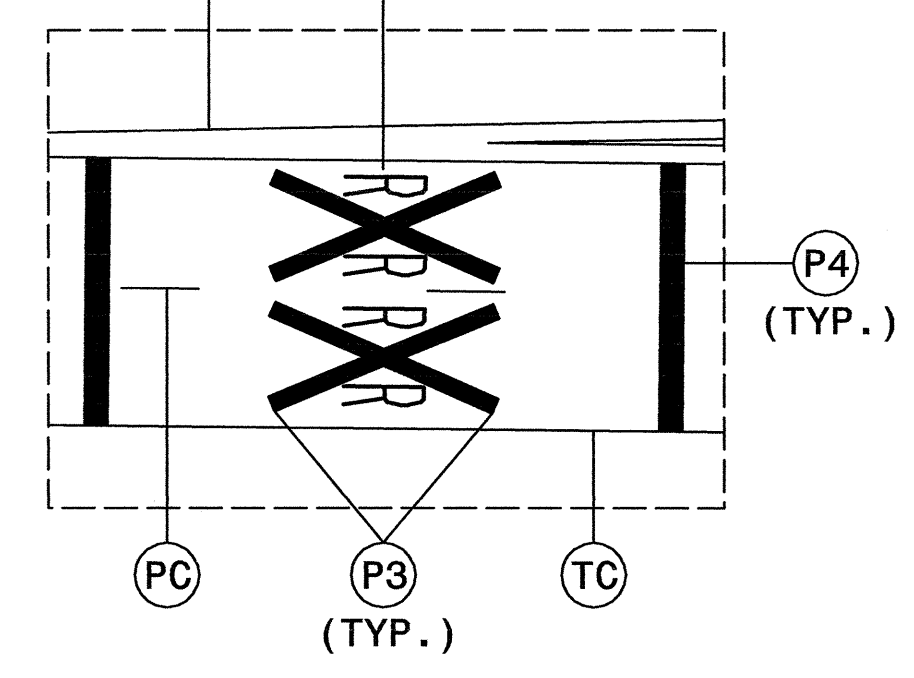
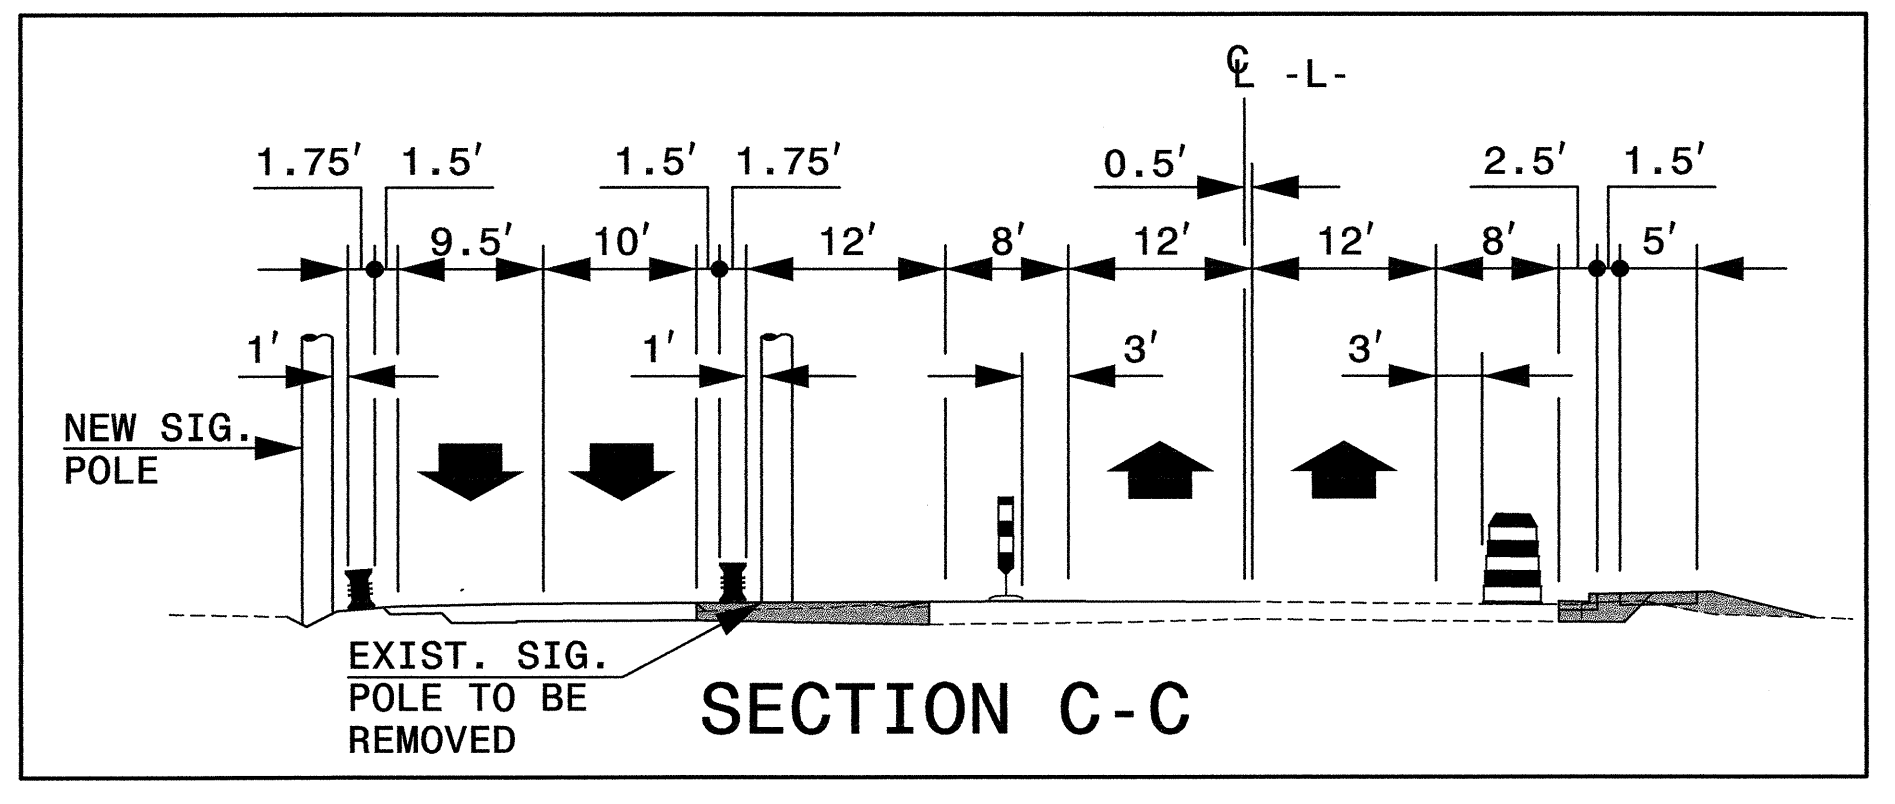
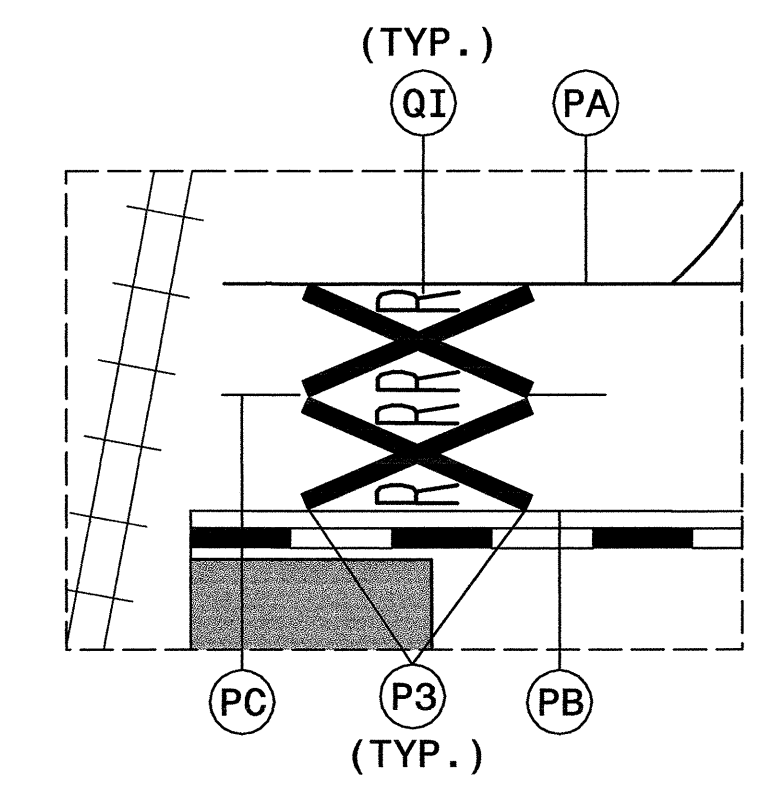


NOTES:

- CENTER DRUMS NO MORE THAN 50ft APART.
- CENTER DRUMS 10ft APART IN RADII.
- CENTER DRUMS 10ft APART AT DRIVEWAY ENTRANCES.
- PAVEMENT MARKINGS, SYMBOLS, AND CHARACTERS ARE TO BE MARKED ACCORDING TO ROADWAY STANDARD DRAWINGS UNLESS OTHERWISE NOTED IN THE PLANS.

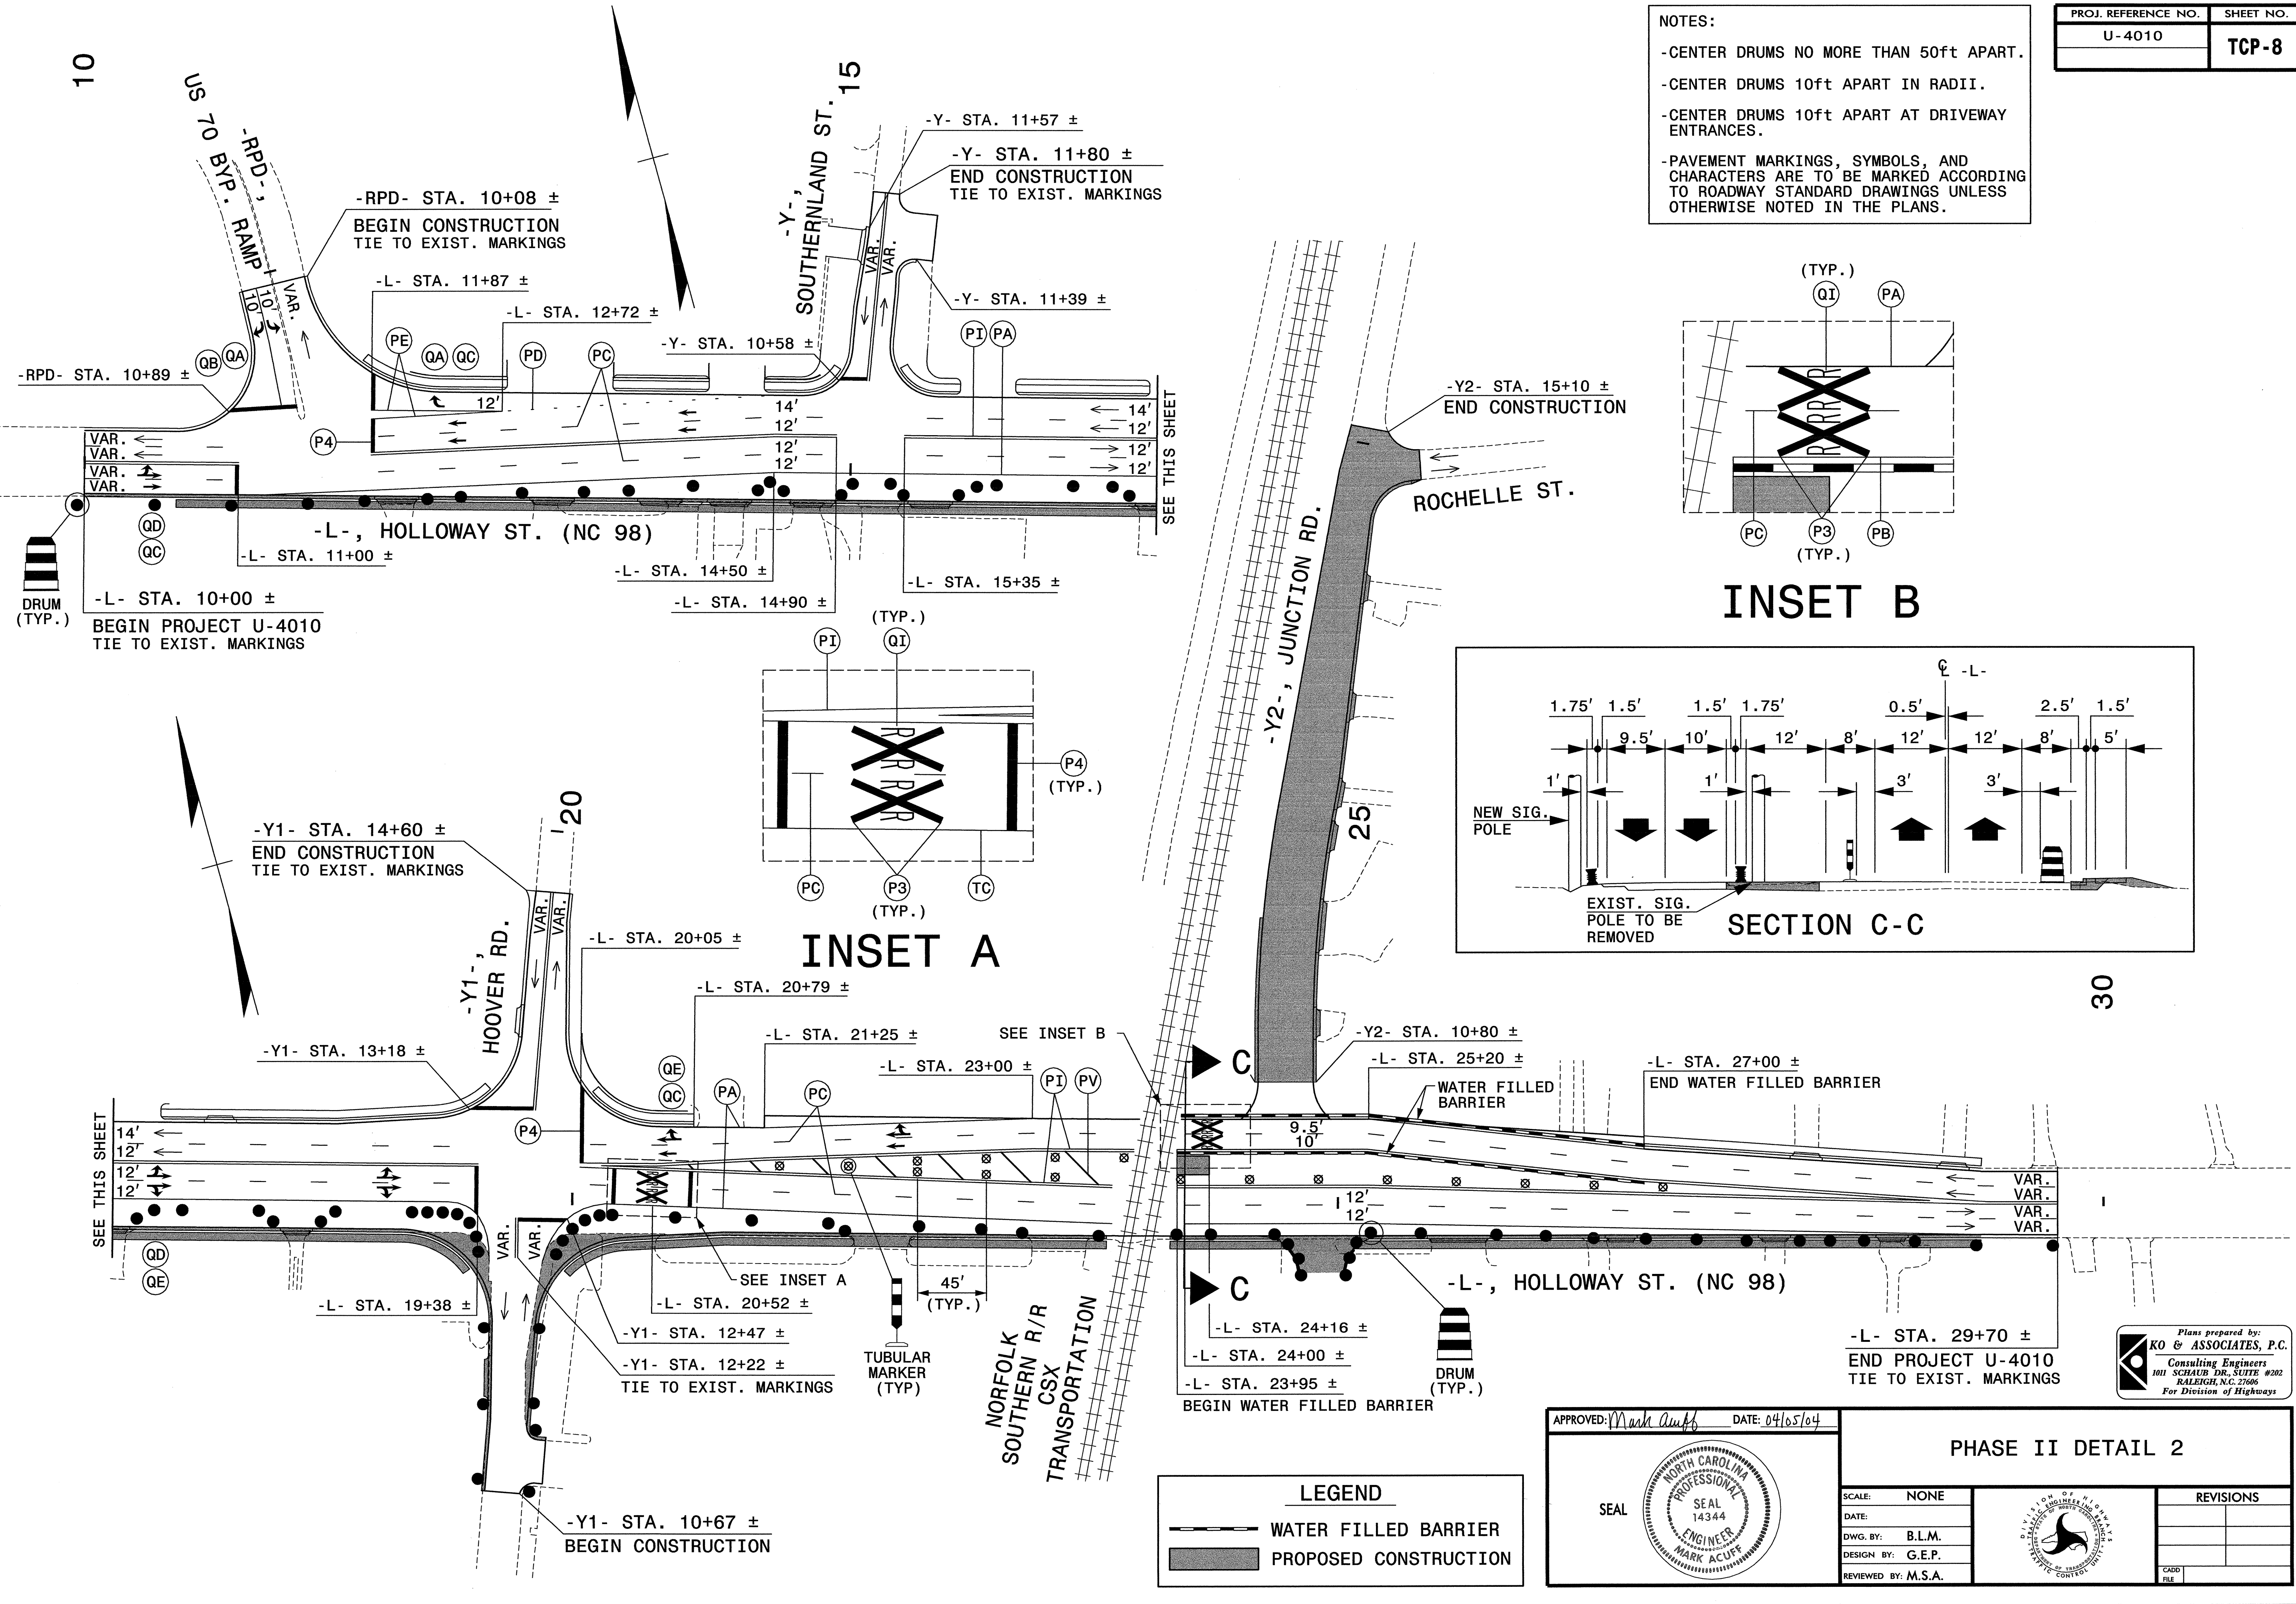

LEGEND

- WATER FILLED BARRIER
- PROPOSED CONSTRUCTION

APPROVED: *Mark Acuff* DATE: 04/05/04

SEAL

PHASE II DETAIL 2

SCALE: NONE		<table border="1"> <tr> <th colspan="2">REVISIONS</th> </tr> <tr> <td> </td> <td> </td> </tr> <tr> <td> </td> <td> </td> </tr> <tr> <td> </td> <td> </td> </tr> </table>	REVISIONS							
REVISIONS										
DATE:										
DWG. BY: B.L.M.										
DESIGN BY: G.E.P.										
REVIEWED BY: M.S.A.										

PLAN TRAFFIC CONTROL UNSEALED PLAN DET 2 04/02/2004 09:28:44 AM