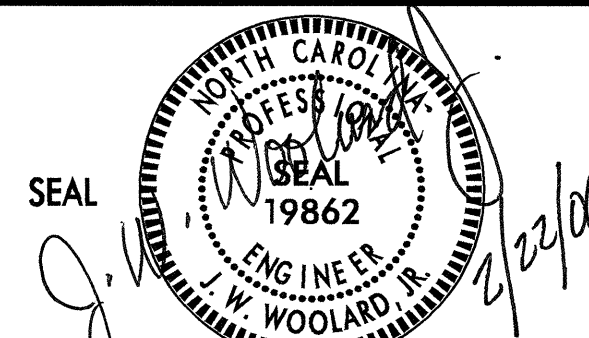


 CONTINUING CONSTRUCTION

22-FEB-2006 07:10
 ET:SC-353371008\Traffic\TrafficControl\Top\top03a_rév..dgn
 IN:0319 AT 12:22:404

| APPROVED: _____ DATE: _____ | PHASE I, STEPS 4 - 7 | | | | | | | | | |
|---------------------------------------------------------------------------------------|-----------------------------|---|-----------|--|--|--|--|--|--|--|
|  | SCALE: NONE | <table border="1"> <tr><th colspan="2">REVISIONS</th></tr> <tr><td> </td><td> </td></tr> <tr><td> </td><td> </td></tr> <tr><td> </td><td> </td></tr> </table> | REVISIONS | | | | | | | |
| | REVISIONS | | | | | | | | | |
| | | | | | | | | | | |
| | | | | | | | | | | |
| | | | | | | | | | | |
| DATE: 02/06 | | | | | | | | | | |
| DESIGN BY: JWW | | | | | | | | | | |
| REVIEWED BY: JWW | | | | | | | | | | |