
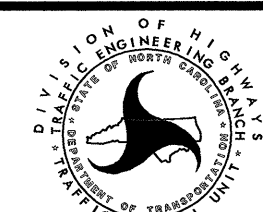


TEMP. PAV'T MARKING SCHEDULE

SYMBOL	DESCRIPTION	QUANTITY BREAKDOWN	PAY ITEM	TOTAL QUANTITY
PAVEMENT MARKING LINES				
PA	WHITE EDGELINE 2X	5503 LF	PAINT (4")	41021 LF
PC	10' WHITE SKIP 2X	4184 LF		
PD	2' WHITE MINISKIP 2X	197 LF		
PE	WHITE SOLID LANE LINE 2X	1686 LF		
PF	10' YELLOW SKIP 2X	115 LF		
PH	YELLOW SINGLE CENTER LINE 2X	458 LF		
PI	YELLOW DOUBLE CENTER LINE 2X	28878 LF		
PV	YELLOW DIAGONAL 2X	475 LF	PAINT (8")	475 LF
P3	WHITE LINE, RR X 2X	946 LF	PAINT (16")	946 LF
P4	WHITE STOP BAR 2X	1472 LF	PAINT (24")	1472 LF
PAVEMENT MARKING CHARACTERS				
QI	ALPHANUMERIC CHARACTERS 2X	52 EA	PAINT CHARACTERS	52 EA
PAVEMENT MARKING SYMBOLS				
QA	LEFT TURN ARROW 2X	20 EA	PAINT SYMBOL	78 EA
QB	RIGHT TURN ARROW 2X	6 EA		
QC	STRAIGHT ARROW 2X	34 EA		
QD	COMBO. STRAIGHT/LEFT TURN ARROW 2X	6 EA		
QE	COMBO. STRAIGHT/RIGHT TURN ARROW 2X	12 EA		
PAVEMENT MARKERS				
MH	YELLOW & YELLOW	104 EA	TEMPORARY RAISED	266 EA
MI	CRYSTAL & RED	162 EA		

NOTE: FOR EACH PAINT PAVEMENT MARKING ITEM, 1X IMPLIES A SINGLE APPLICATION, 2X IMPLIES TWO APPLICATIONS, AND 3X IMPLIES THREE APPLICATIONS.

Plans prepared by:
KO & ASSOCIATES, P.C.
Consulting Engineers
1011 SCHAUB DR., SUITE #202
RALEIGH, N.C. 27606
For Division of Highways

APPROVED: <i>Mark Acuff</i>	DATE: 04/05/04	TEMPORARY PAVEMENT MARKING SCHEDULE	
	SCALE: NONE		REVISIONS
	DATE:		
	DWG. BY: B.L.M.		
	DESIGN BY: G.E.P.		
REVIEWED BY: M.S.A.			<small>CADD FILE</small>