
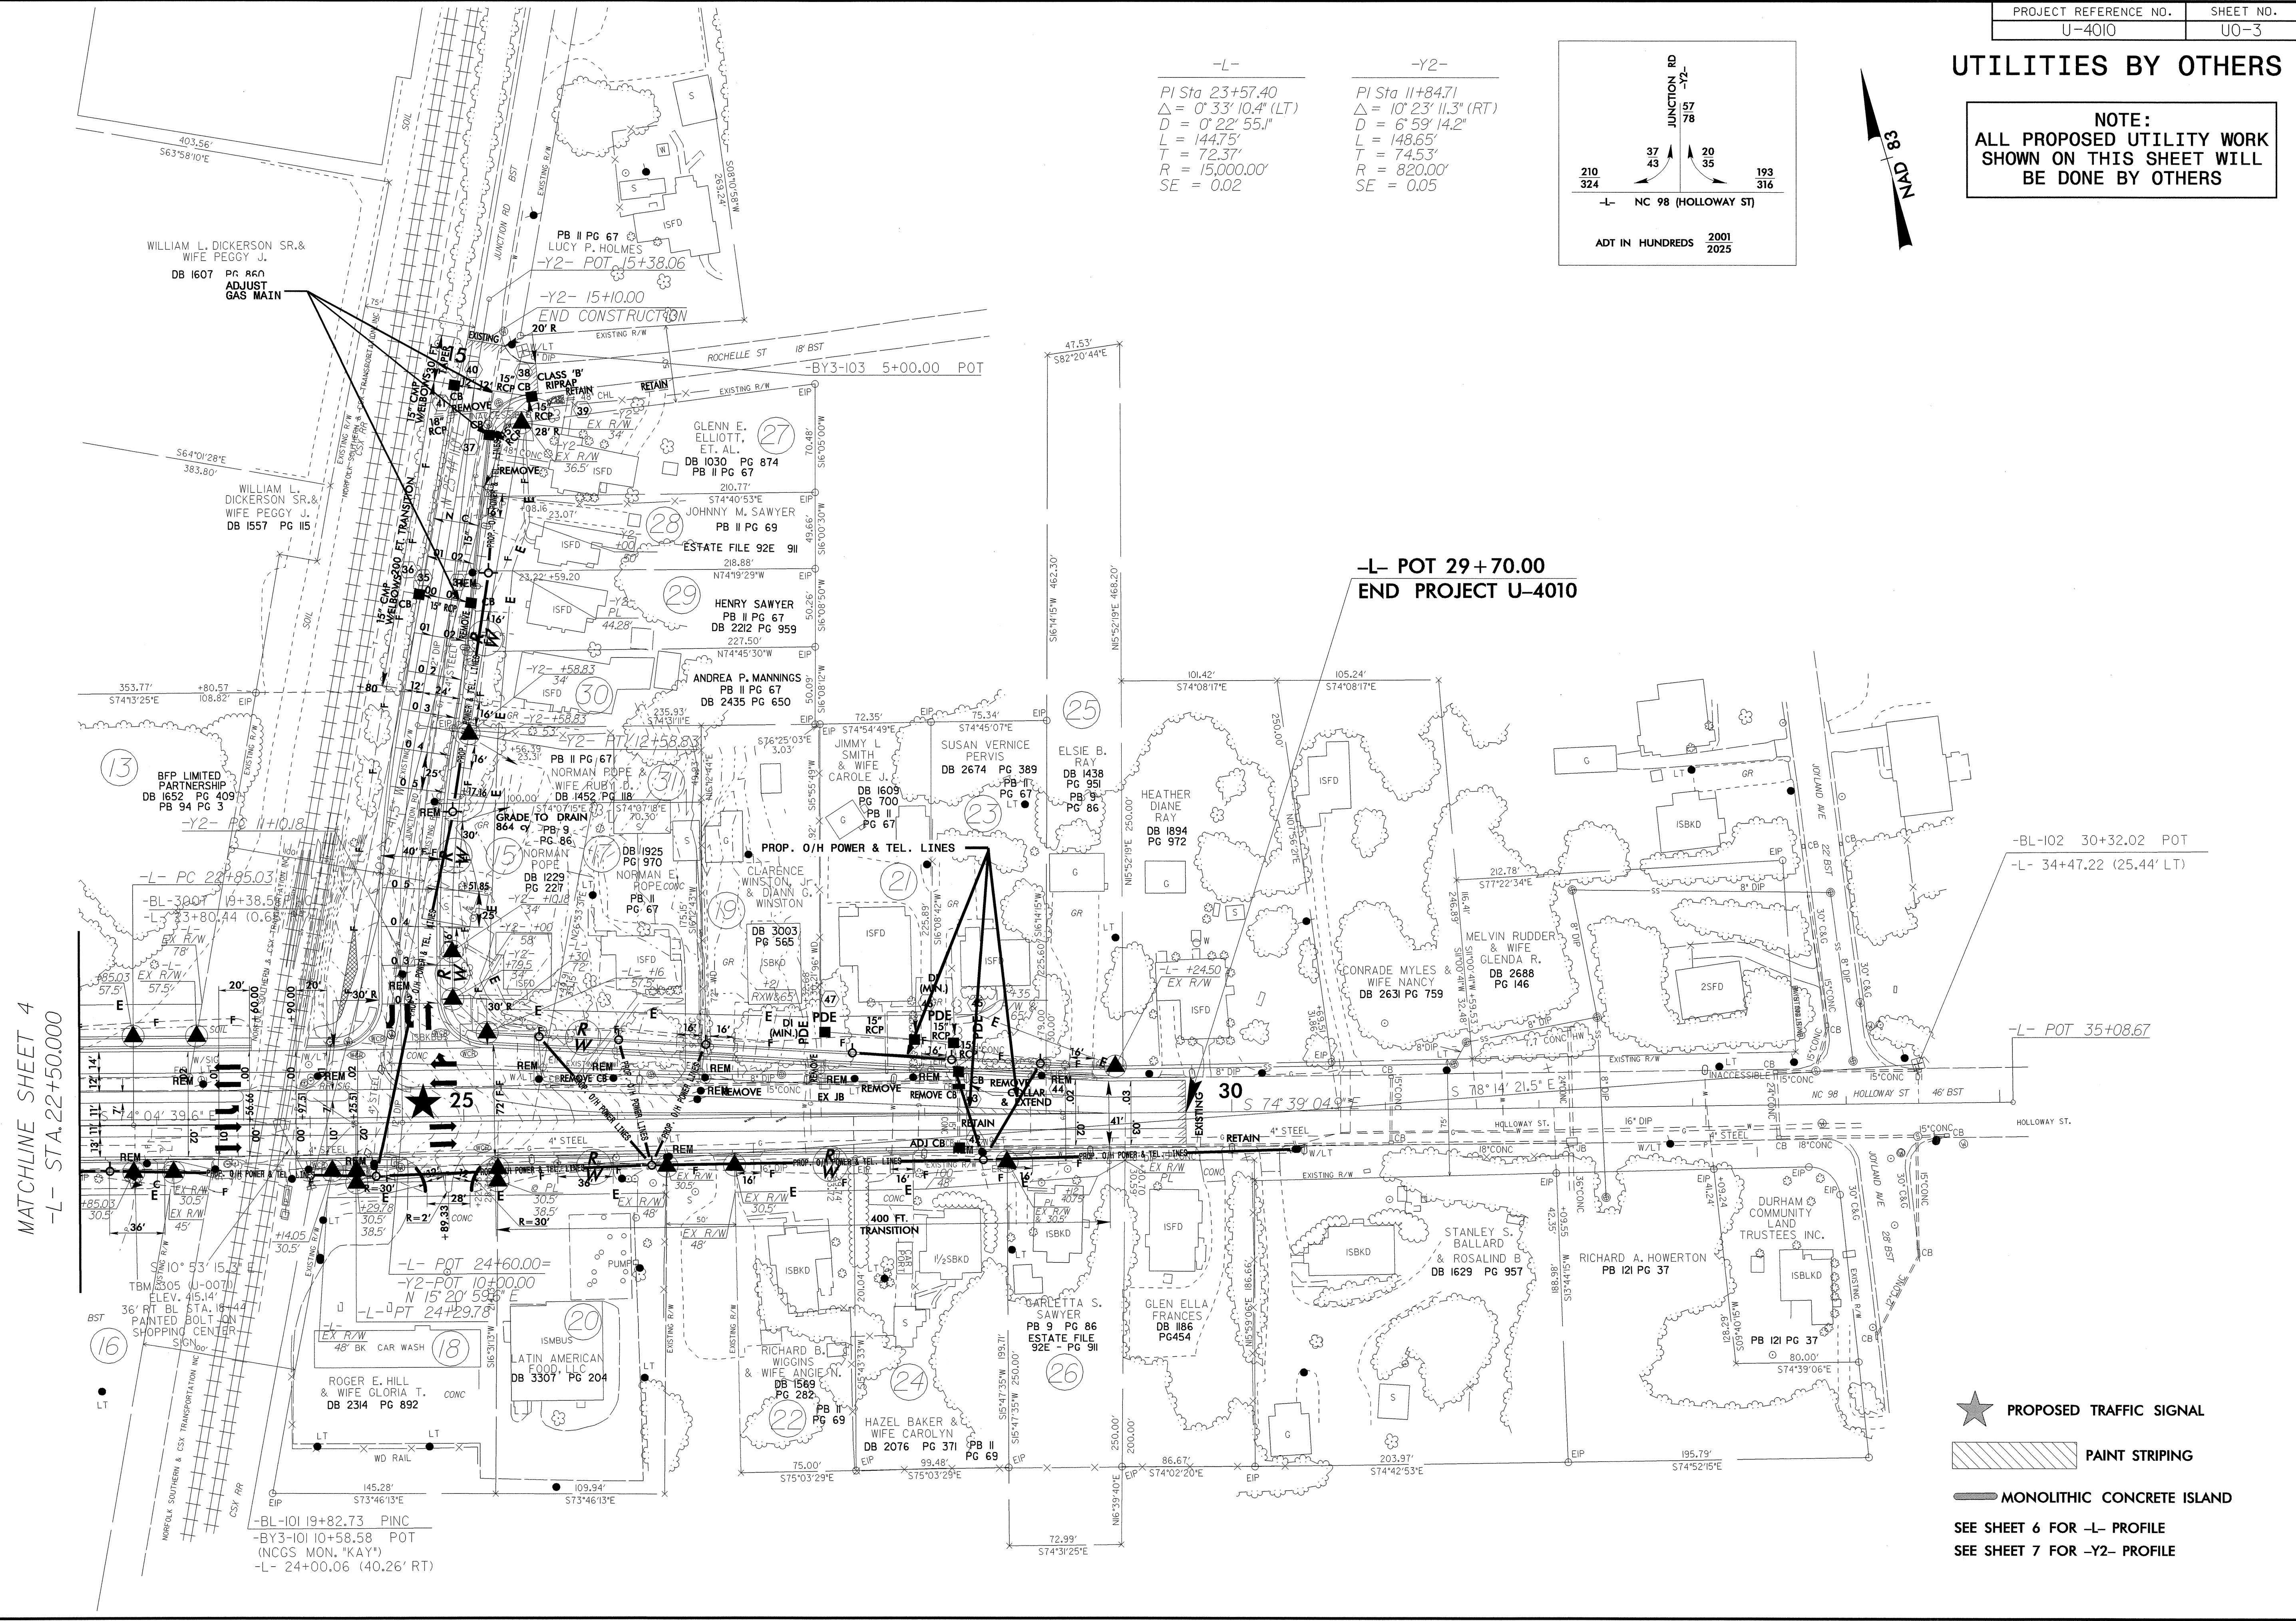
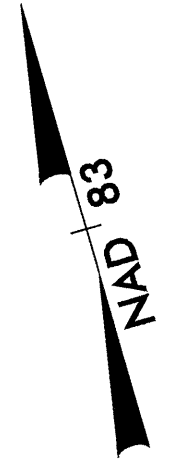


UTILITIES BY OTHERS

NOTE:
ALL PROPOSED UTILITY WORK
SHOWN ON THIS SHEET WILL
BE DONE BY OTHERS

-L-
PI Sta 23+57.40
Δ = 0° 33' 10.4" (LT)
D = 0' 22' 55.1"
L = 144.75'
T = 72.37'
R = 15,000.00'
SE = 0.02

-Y2-
PI Sta 11+84.71
Δ = 10° 23' 11.3" (RT)
D = 6' 59' 14.2"
L = 148.65'
T = 74.53'
R = 820.00'
SE = 0.05

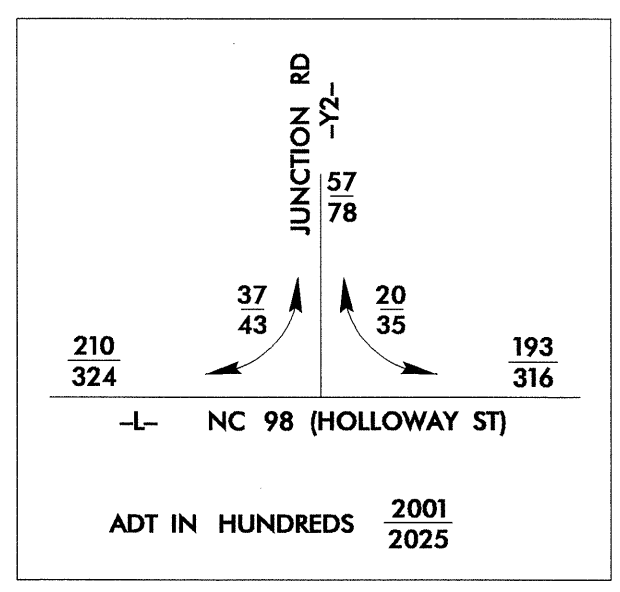

MATCHLINE SHEET 4
-L- STA. 22+50.000

-L- POT 29+70.00
END PROJECT U-4010

- PROPOSED TRAFFIC SIGNAL
- PAINT STRIPING
- MONOLITHIC CONCRETE ISLAND

SEE SHEET 6 FOR -L- PROFILE
SEE SHEET 7 FOR -Y2- PROFILE

8/17/99
05 APR-2004 09:50
Utilities
U-4010-03.psh
U:\Projects\U4010\U4010-03.psh