



8/23/99

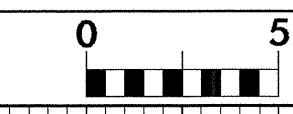

PROJ. REFERENCE NO. U-4010 SHEET NO. X-15

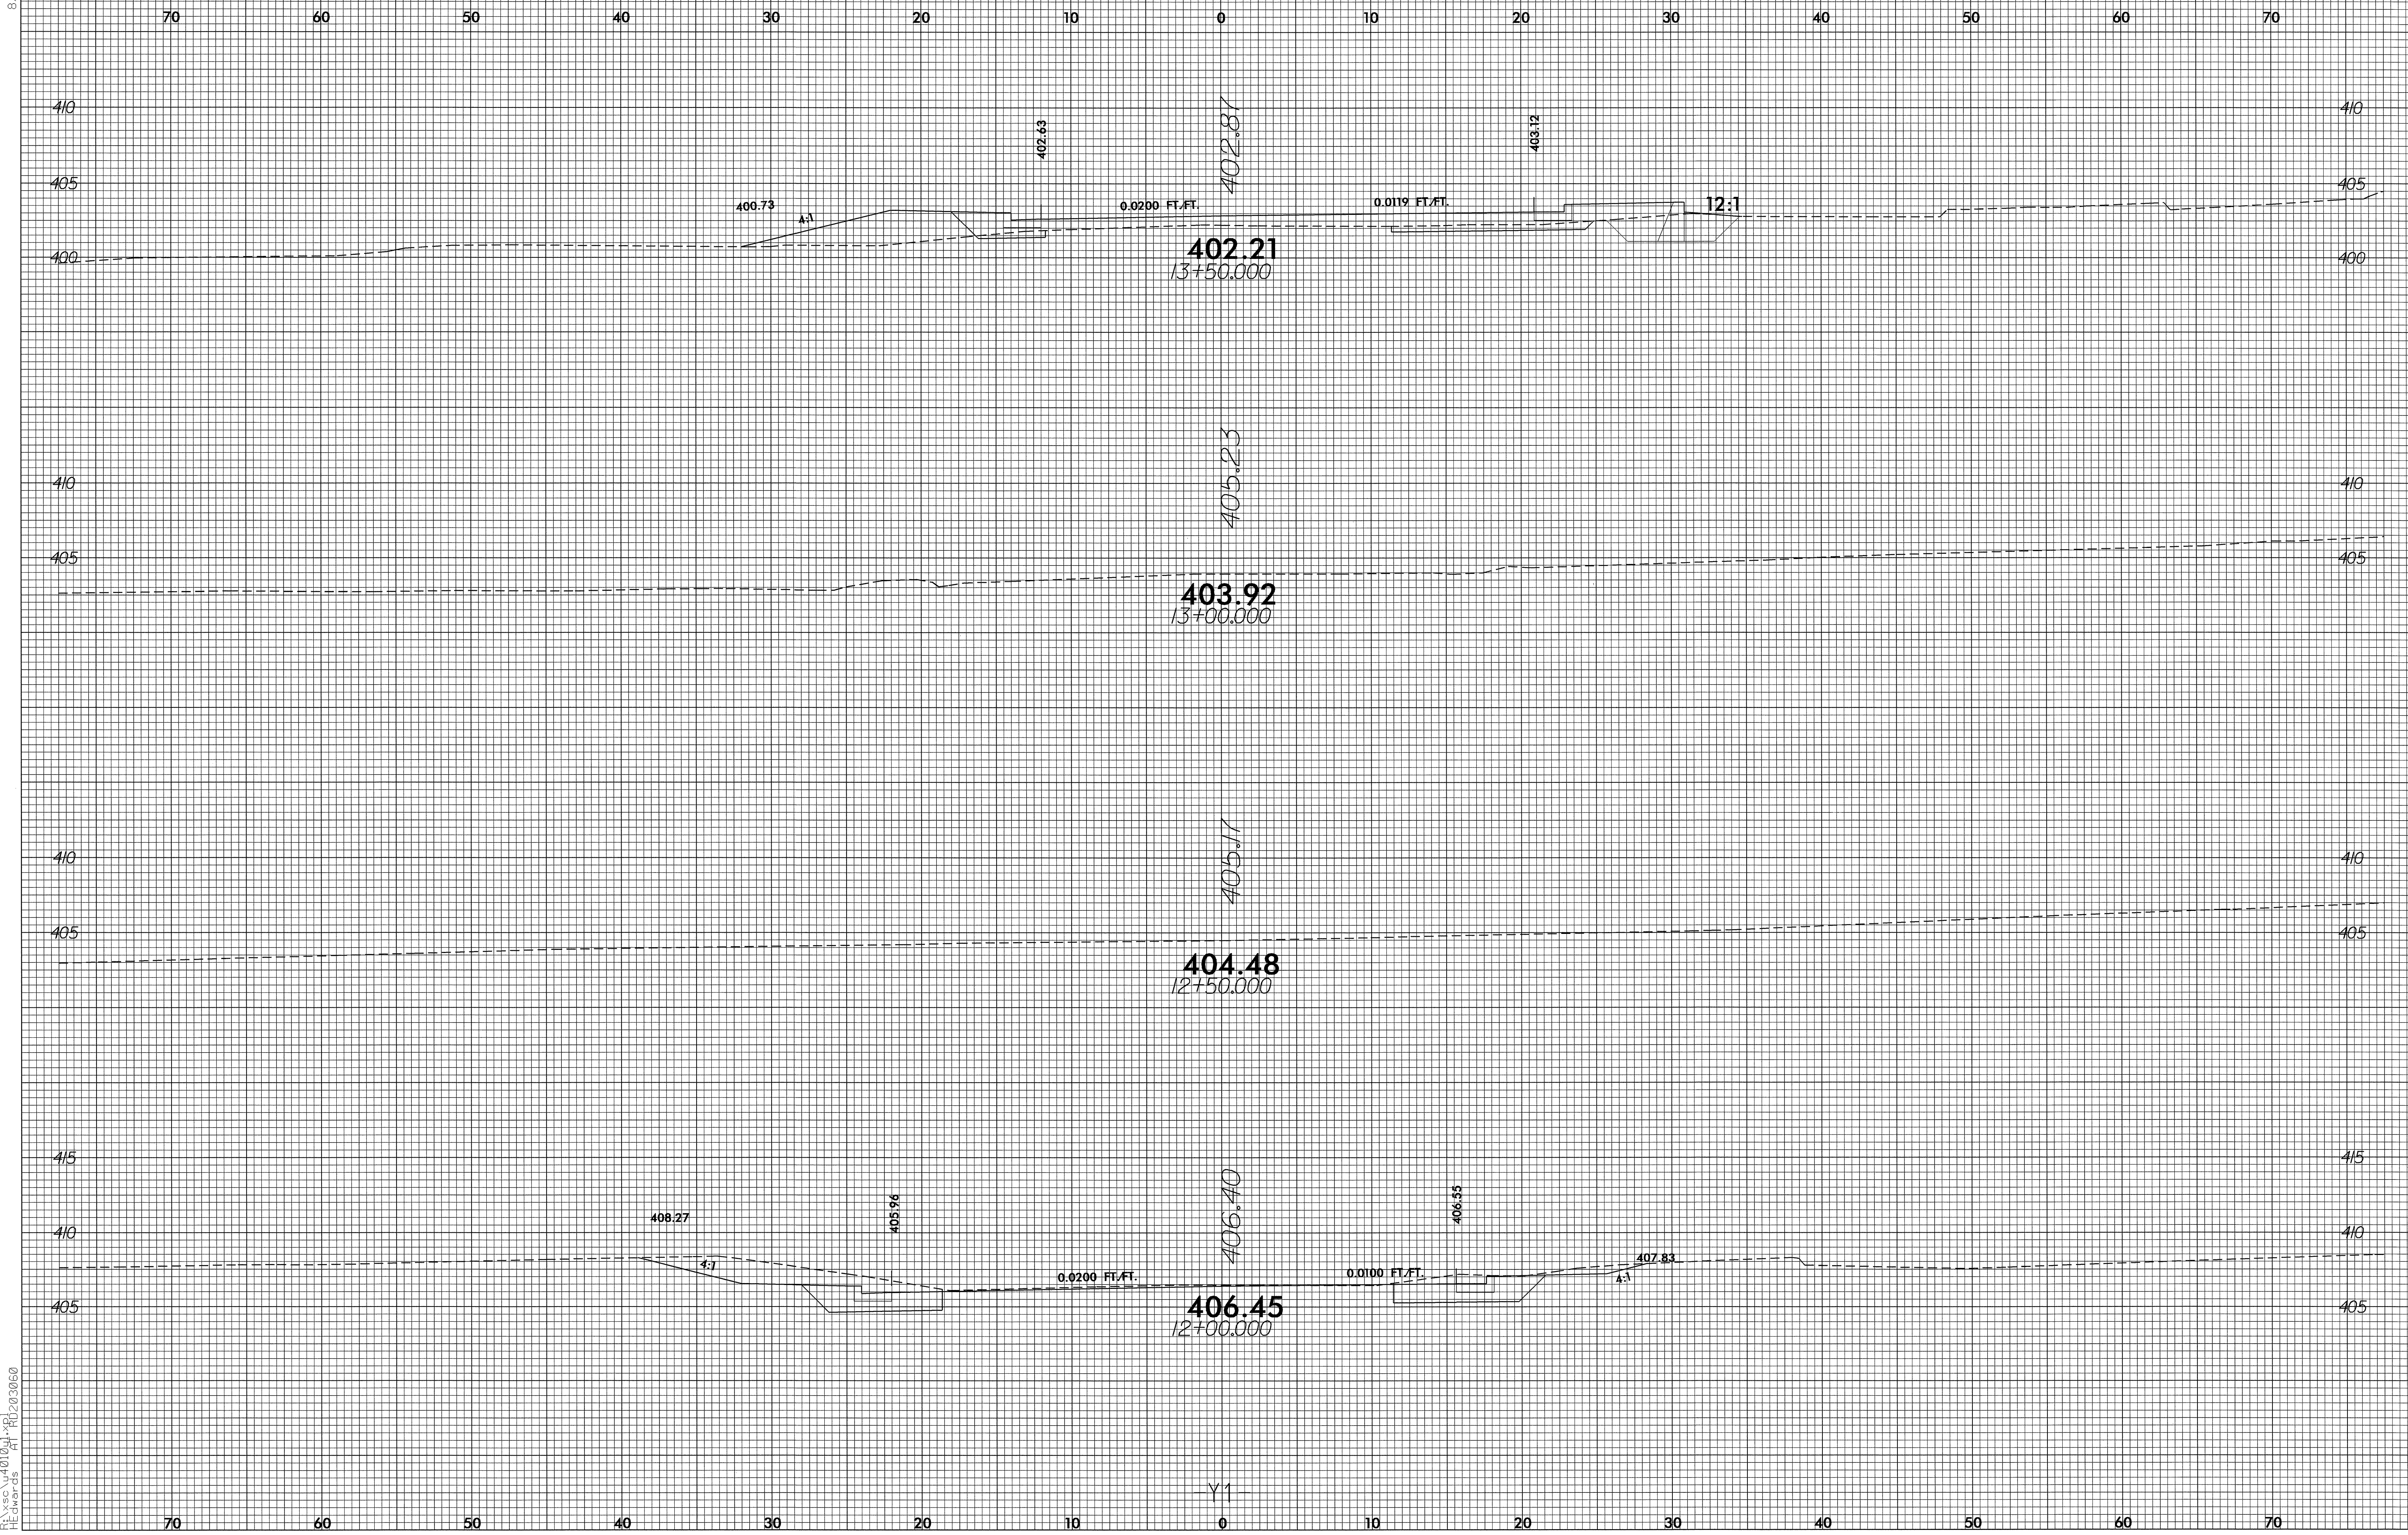

400.73

4:1

402.63

0.0200 FT./FT.

402.87

0.0119 FT./FT.

403.12

12:1

402.21
13+50.000

405.23

403.92
13+00.000

405.17

404.48
12+50.000

408.27

4:1

405.96

0.0200 FT./FT.

406.40

0.0100 FT./FT.

406.55

407.83

4:1

406.45
12+00.000

Y1

13-APR-2004 15:43
E:\xsc\140104\140104.dwg
10:20:06