



8/23/99

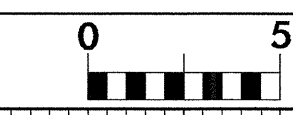

PROJ. REFERENCE NO. U-4010 SHEET NO. X-11

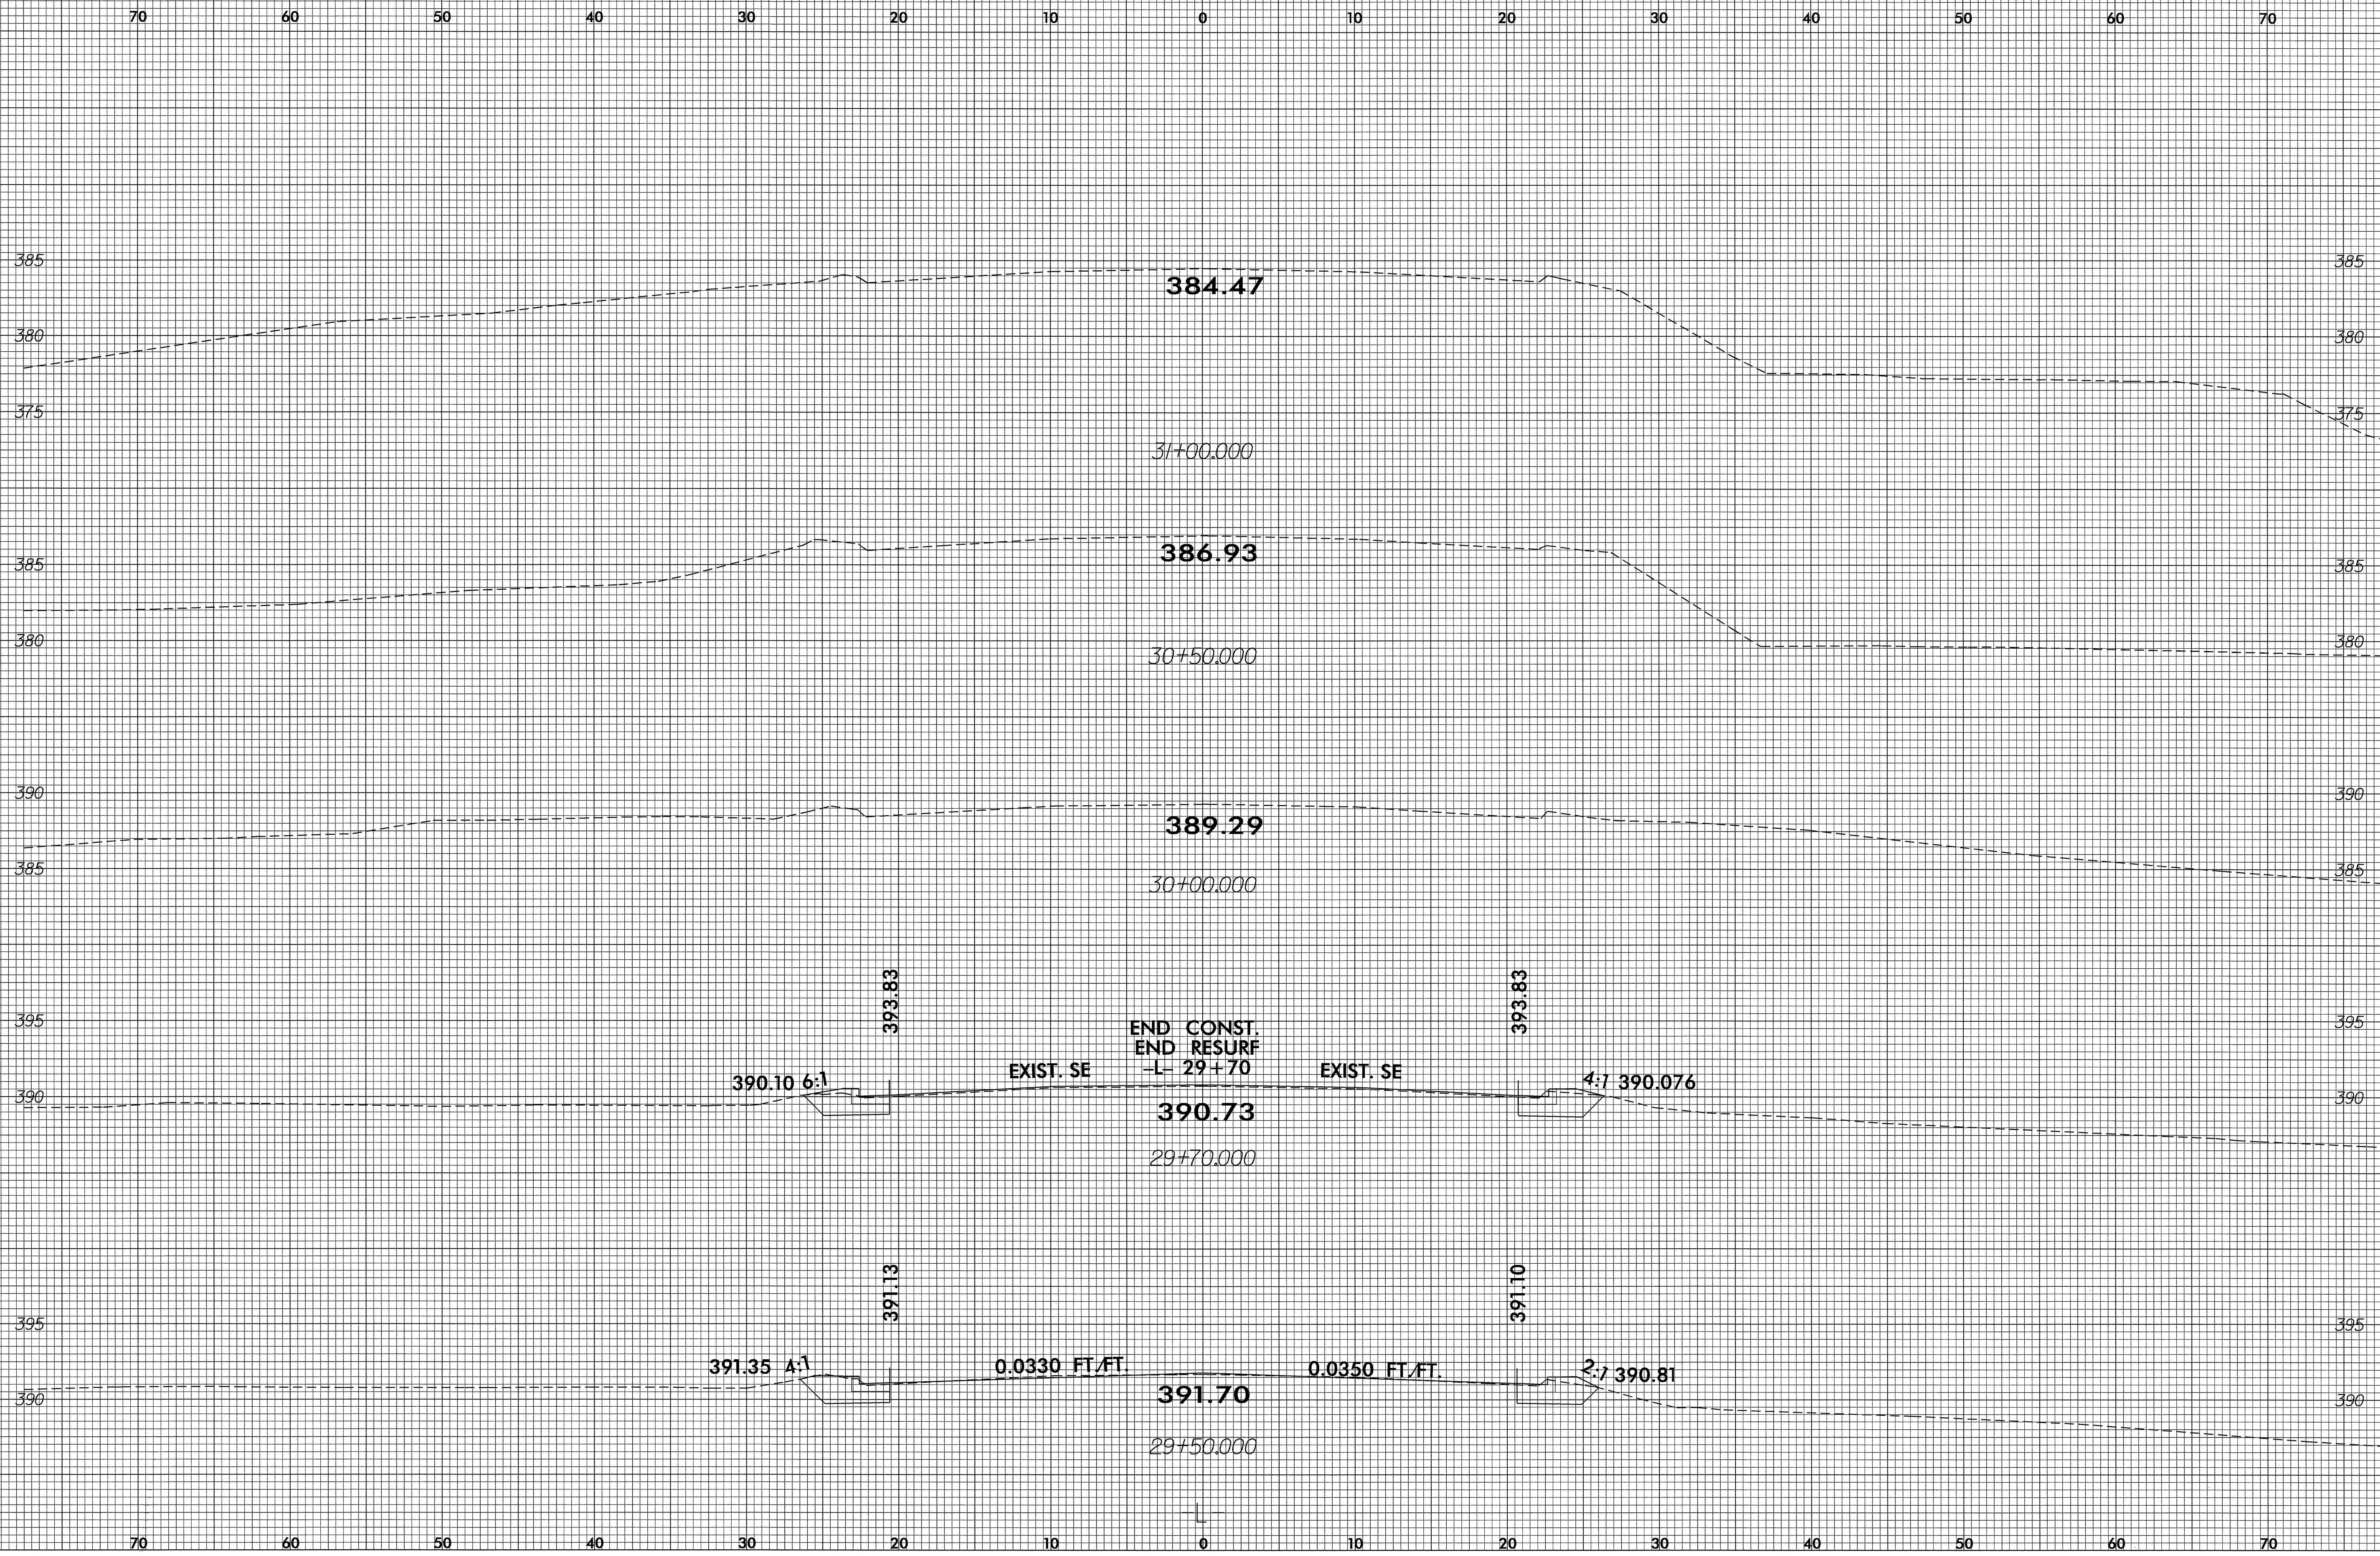

384.47

31+00.000

386.93

30+50.000

389.29

30+00.000

EXIST. SE -L- 29+70 END CONST. END RESURF 390.73

29+70.000

390.10 6:1

393.83

393.83

4:1 390.076

391.35 4:1

391.13

391.10

2:1 390.81

0.0330 FT./FT.

0.0350 FT./FT.

391.70

29+50.000

13-APR-2004 15:40
FILE: X:\SC\U4010\RD203060
DRAWING: AL RD203060