


8/23/99

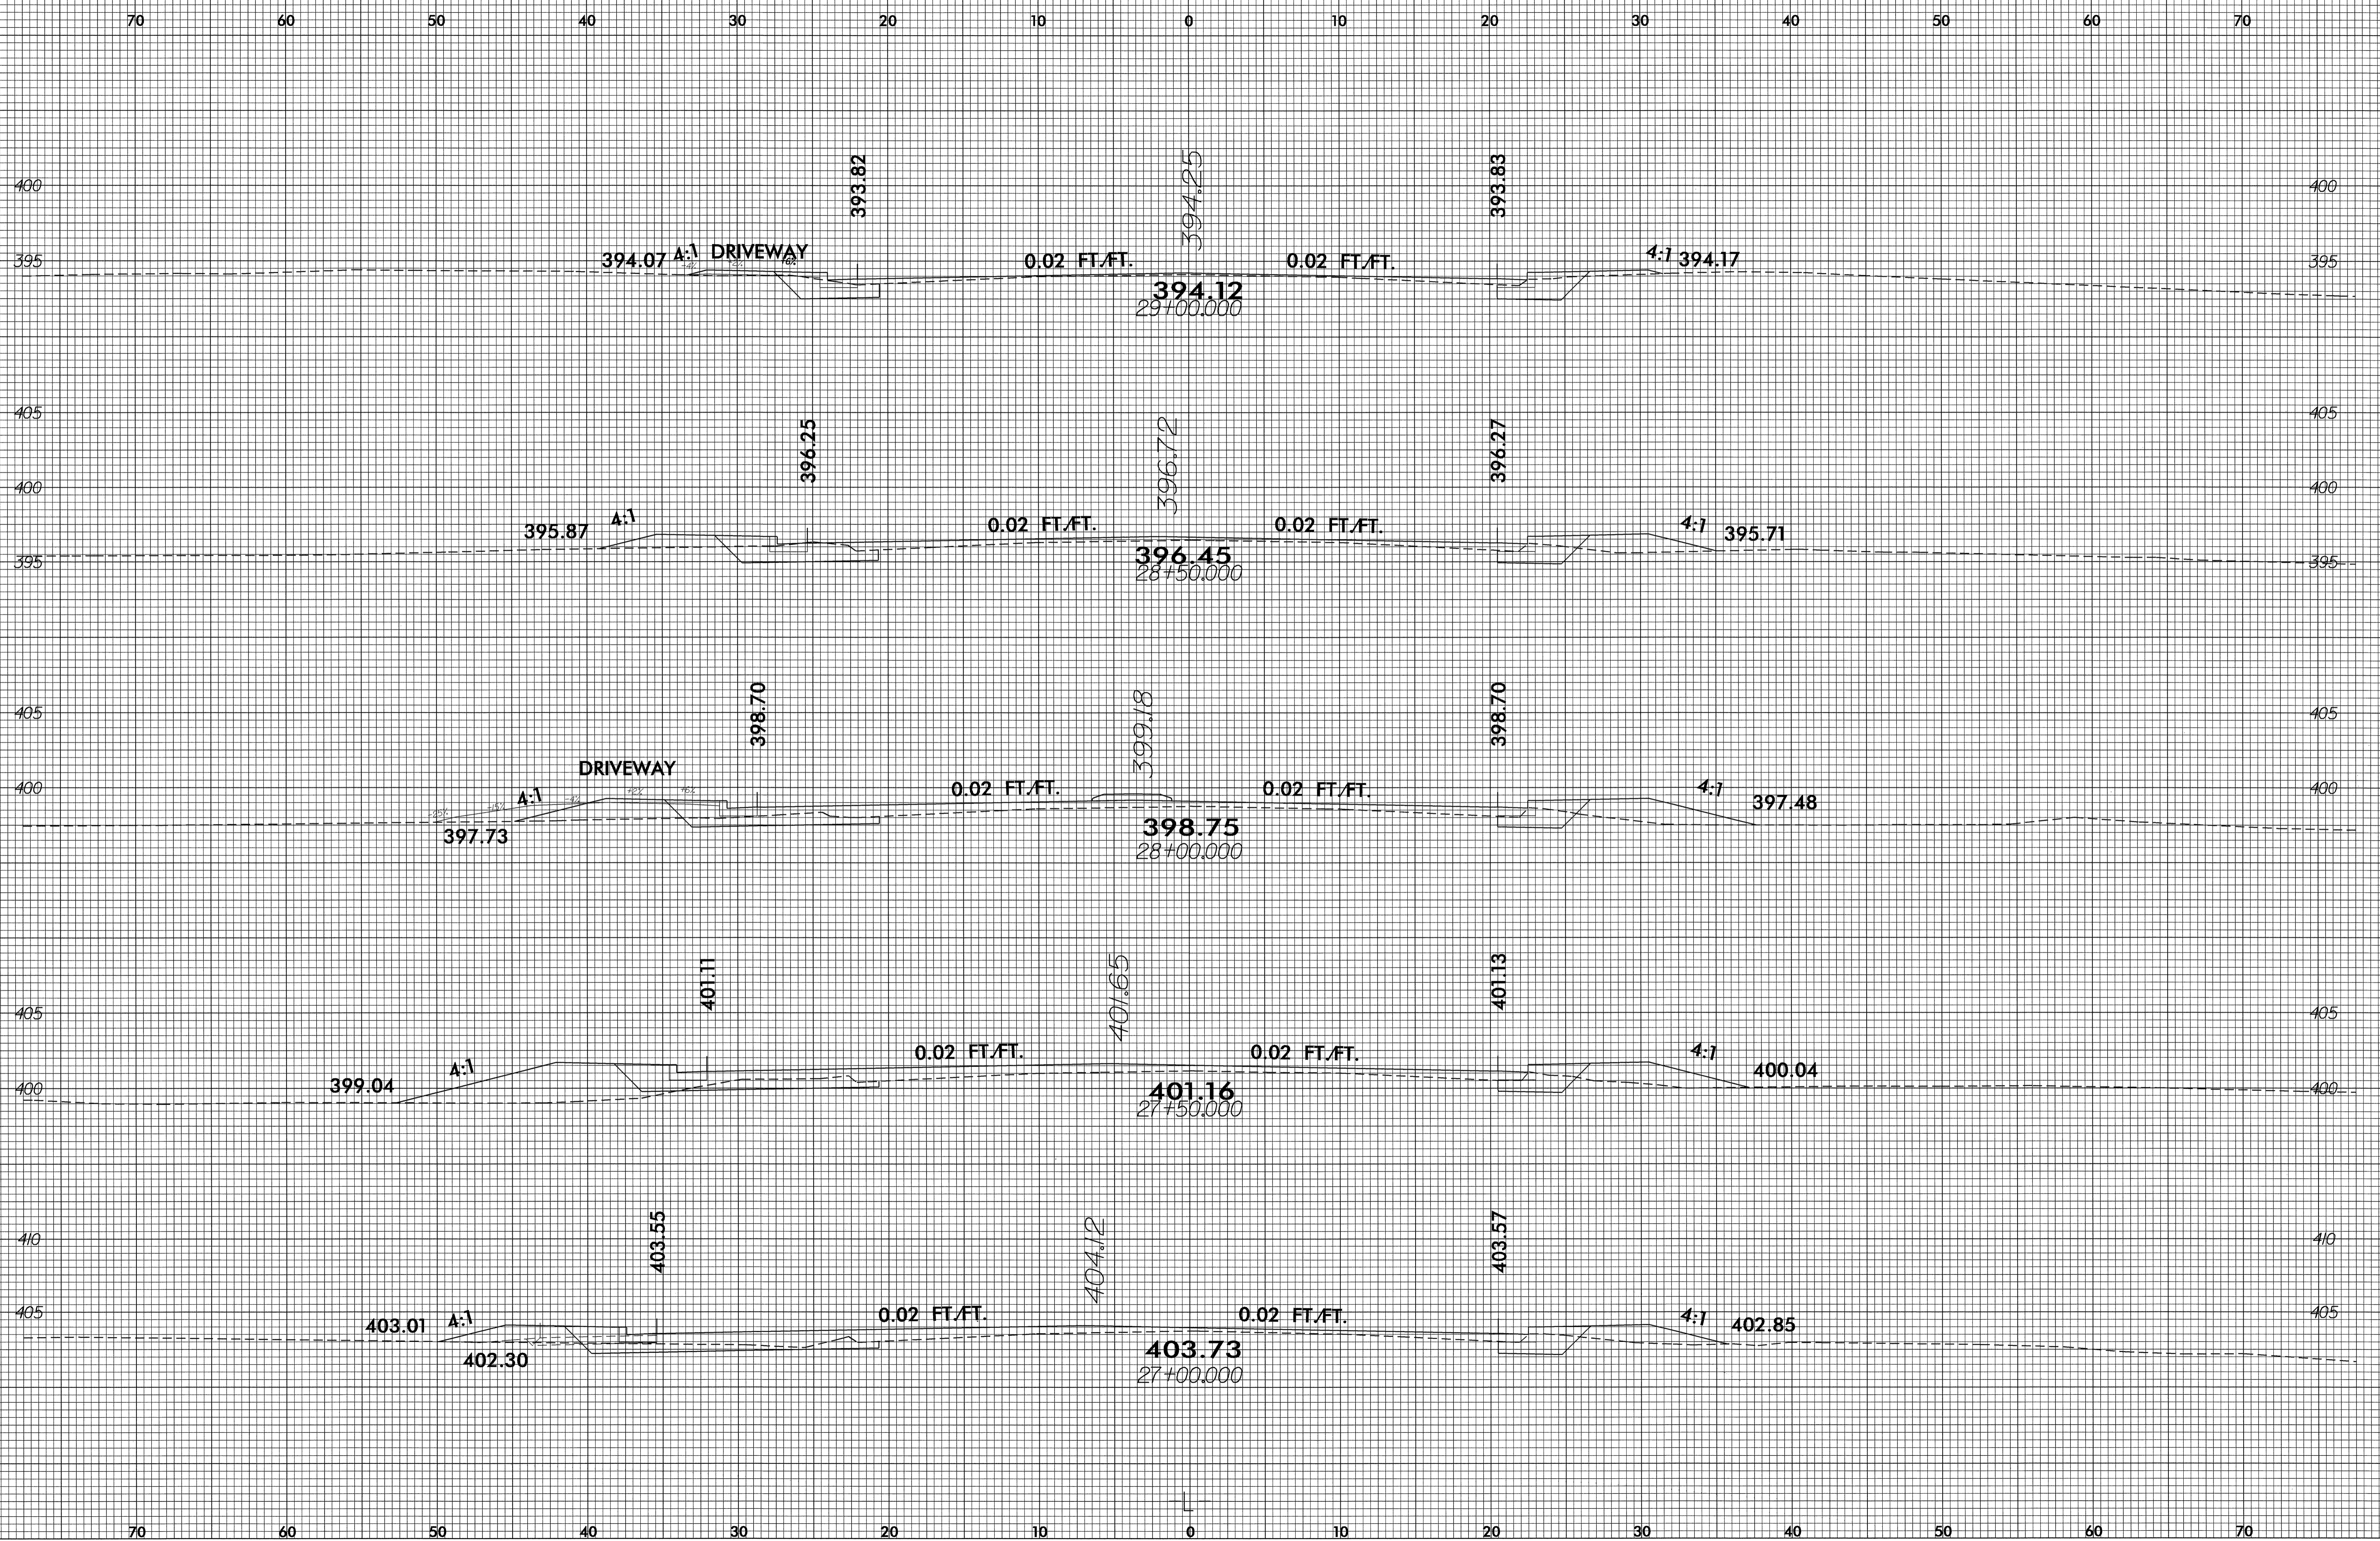

13-APR-2004 15:40  
 E:\sc\lur\0101\1\10203060  
 Coward