
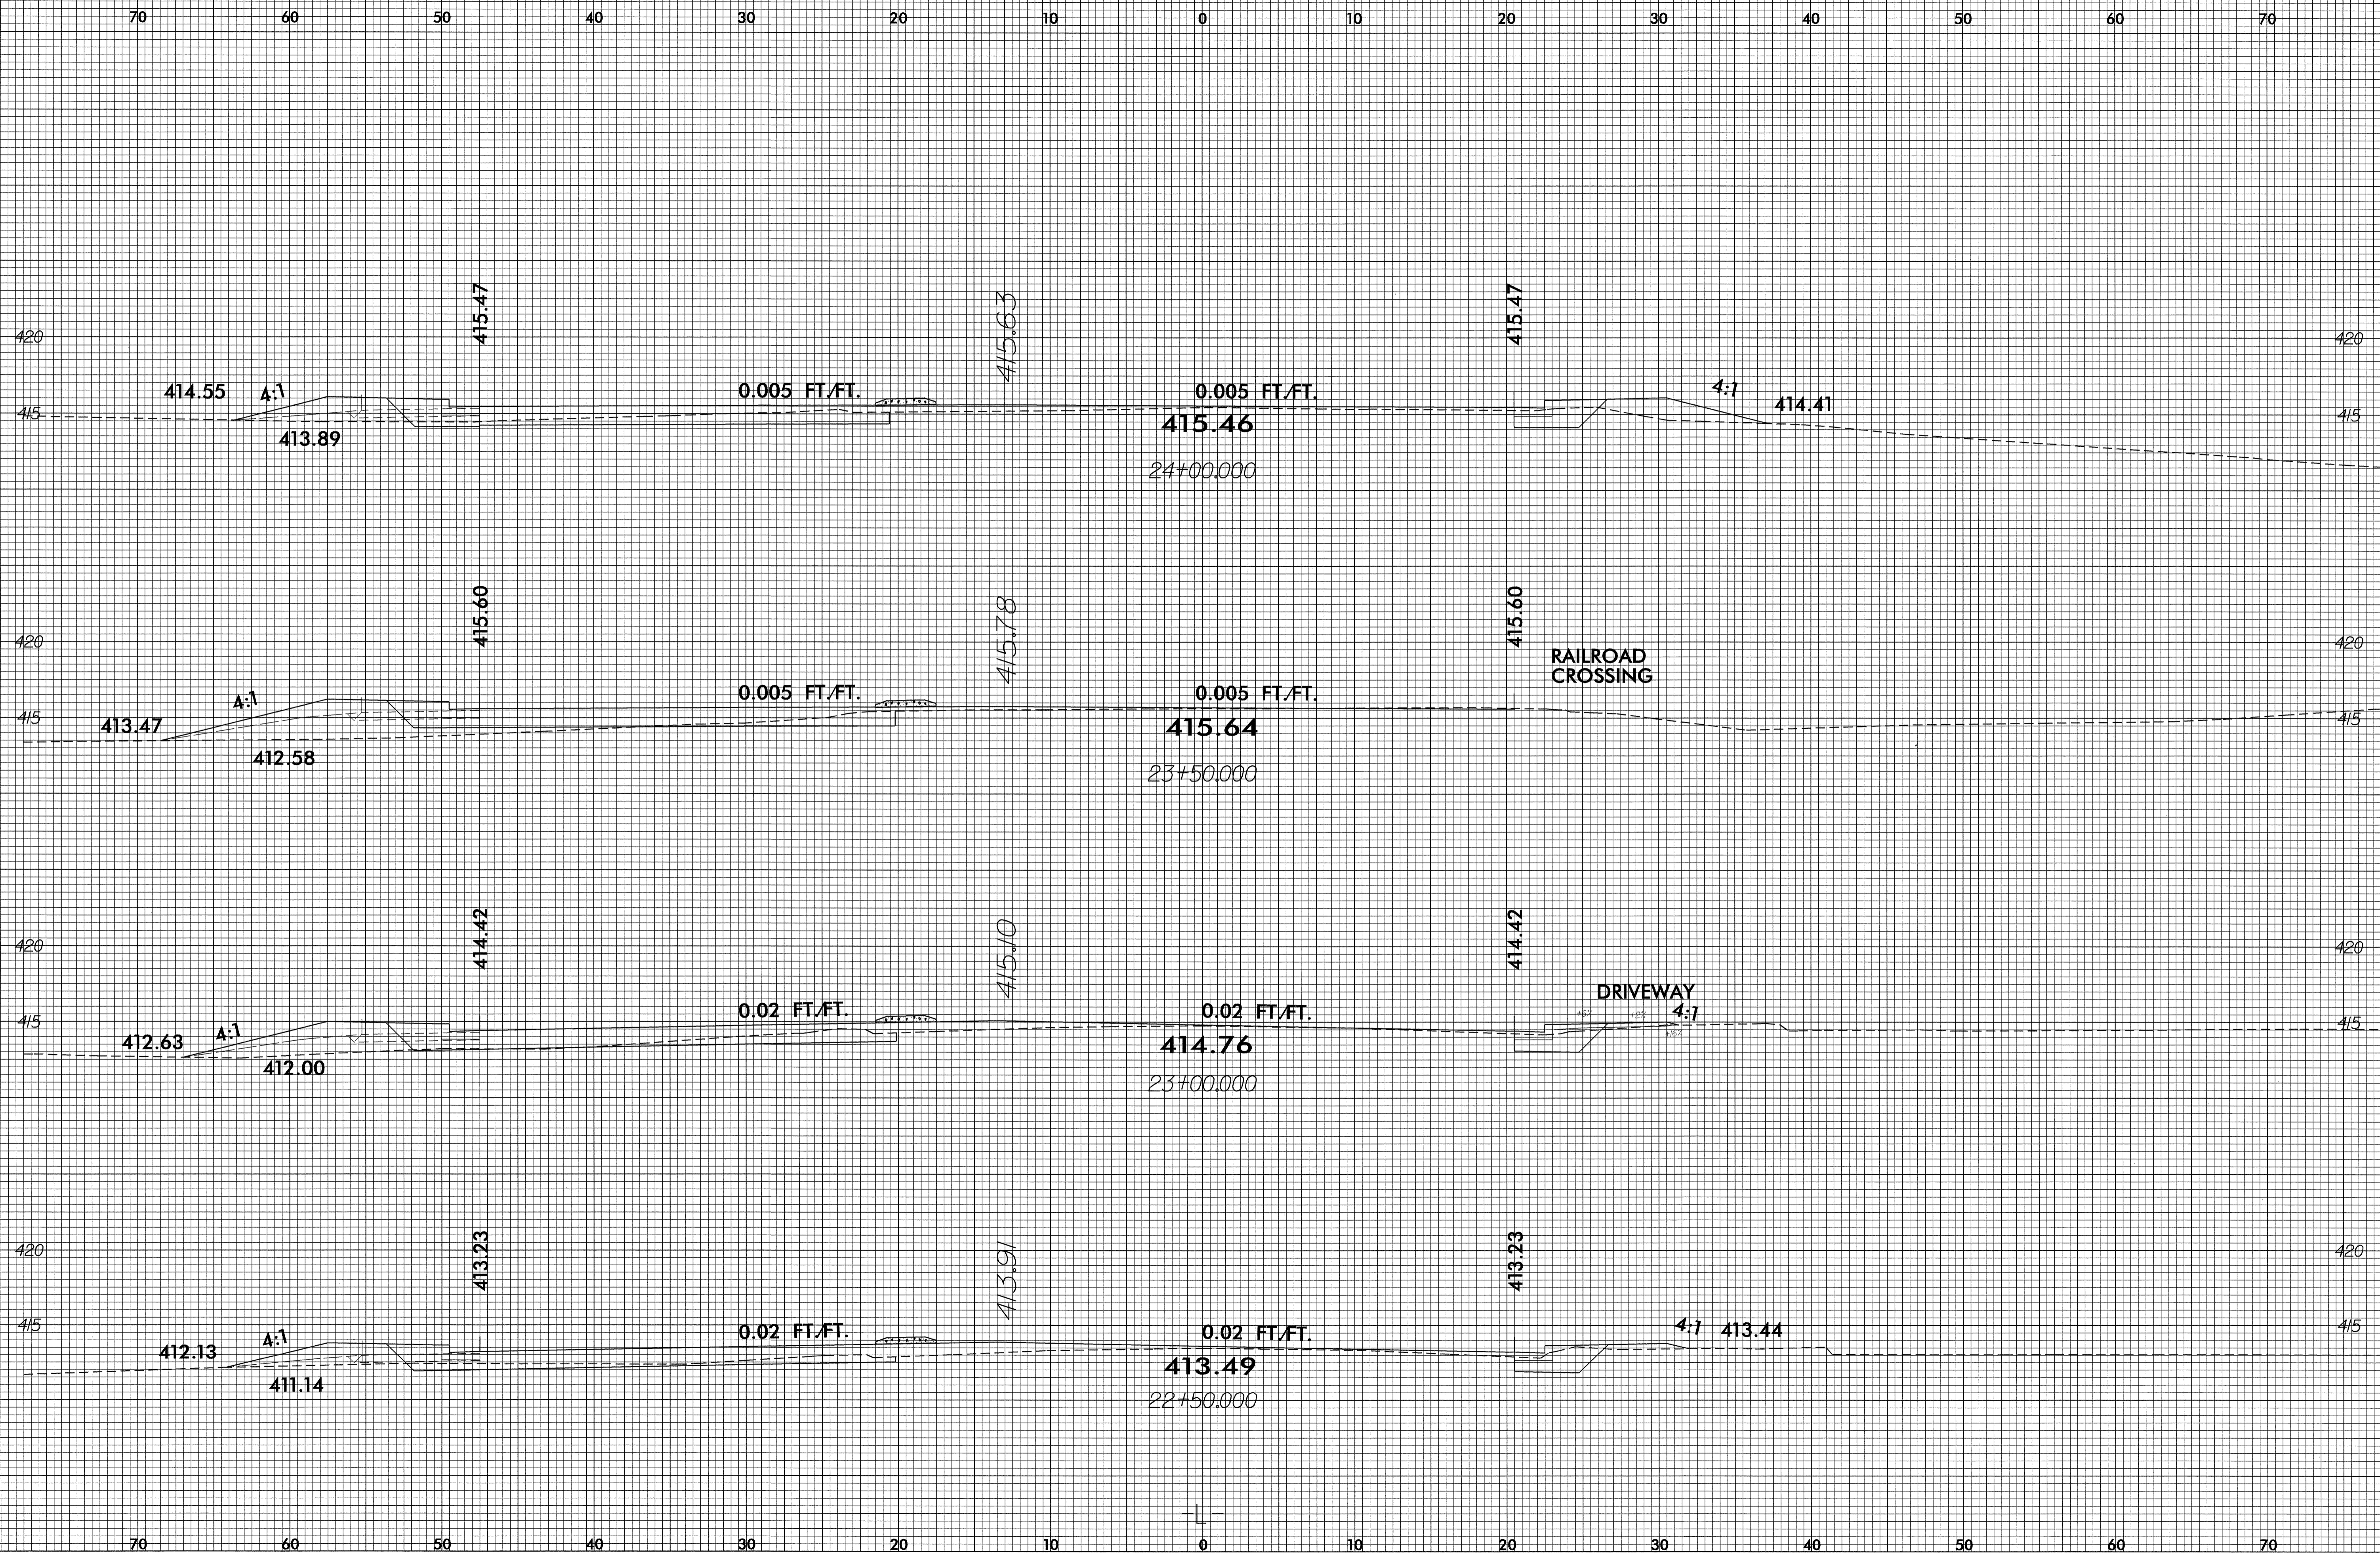


8/23/99

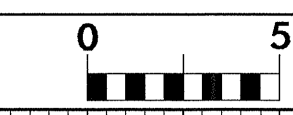

13-APR-2004 15:40
FILE: \\sc\y4010\1\RD203050
DRAWING: A1 RD203050