



8/23/99

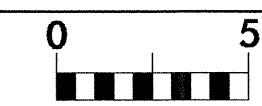

70 60 50 40 30 20 10 0 10 20 30 40 50 60 70

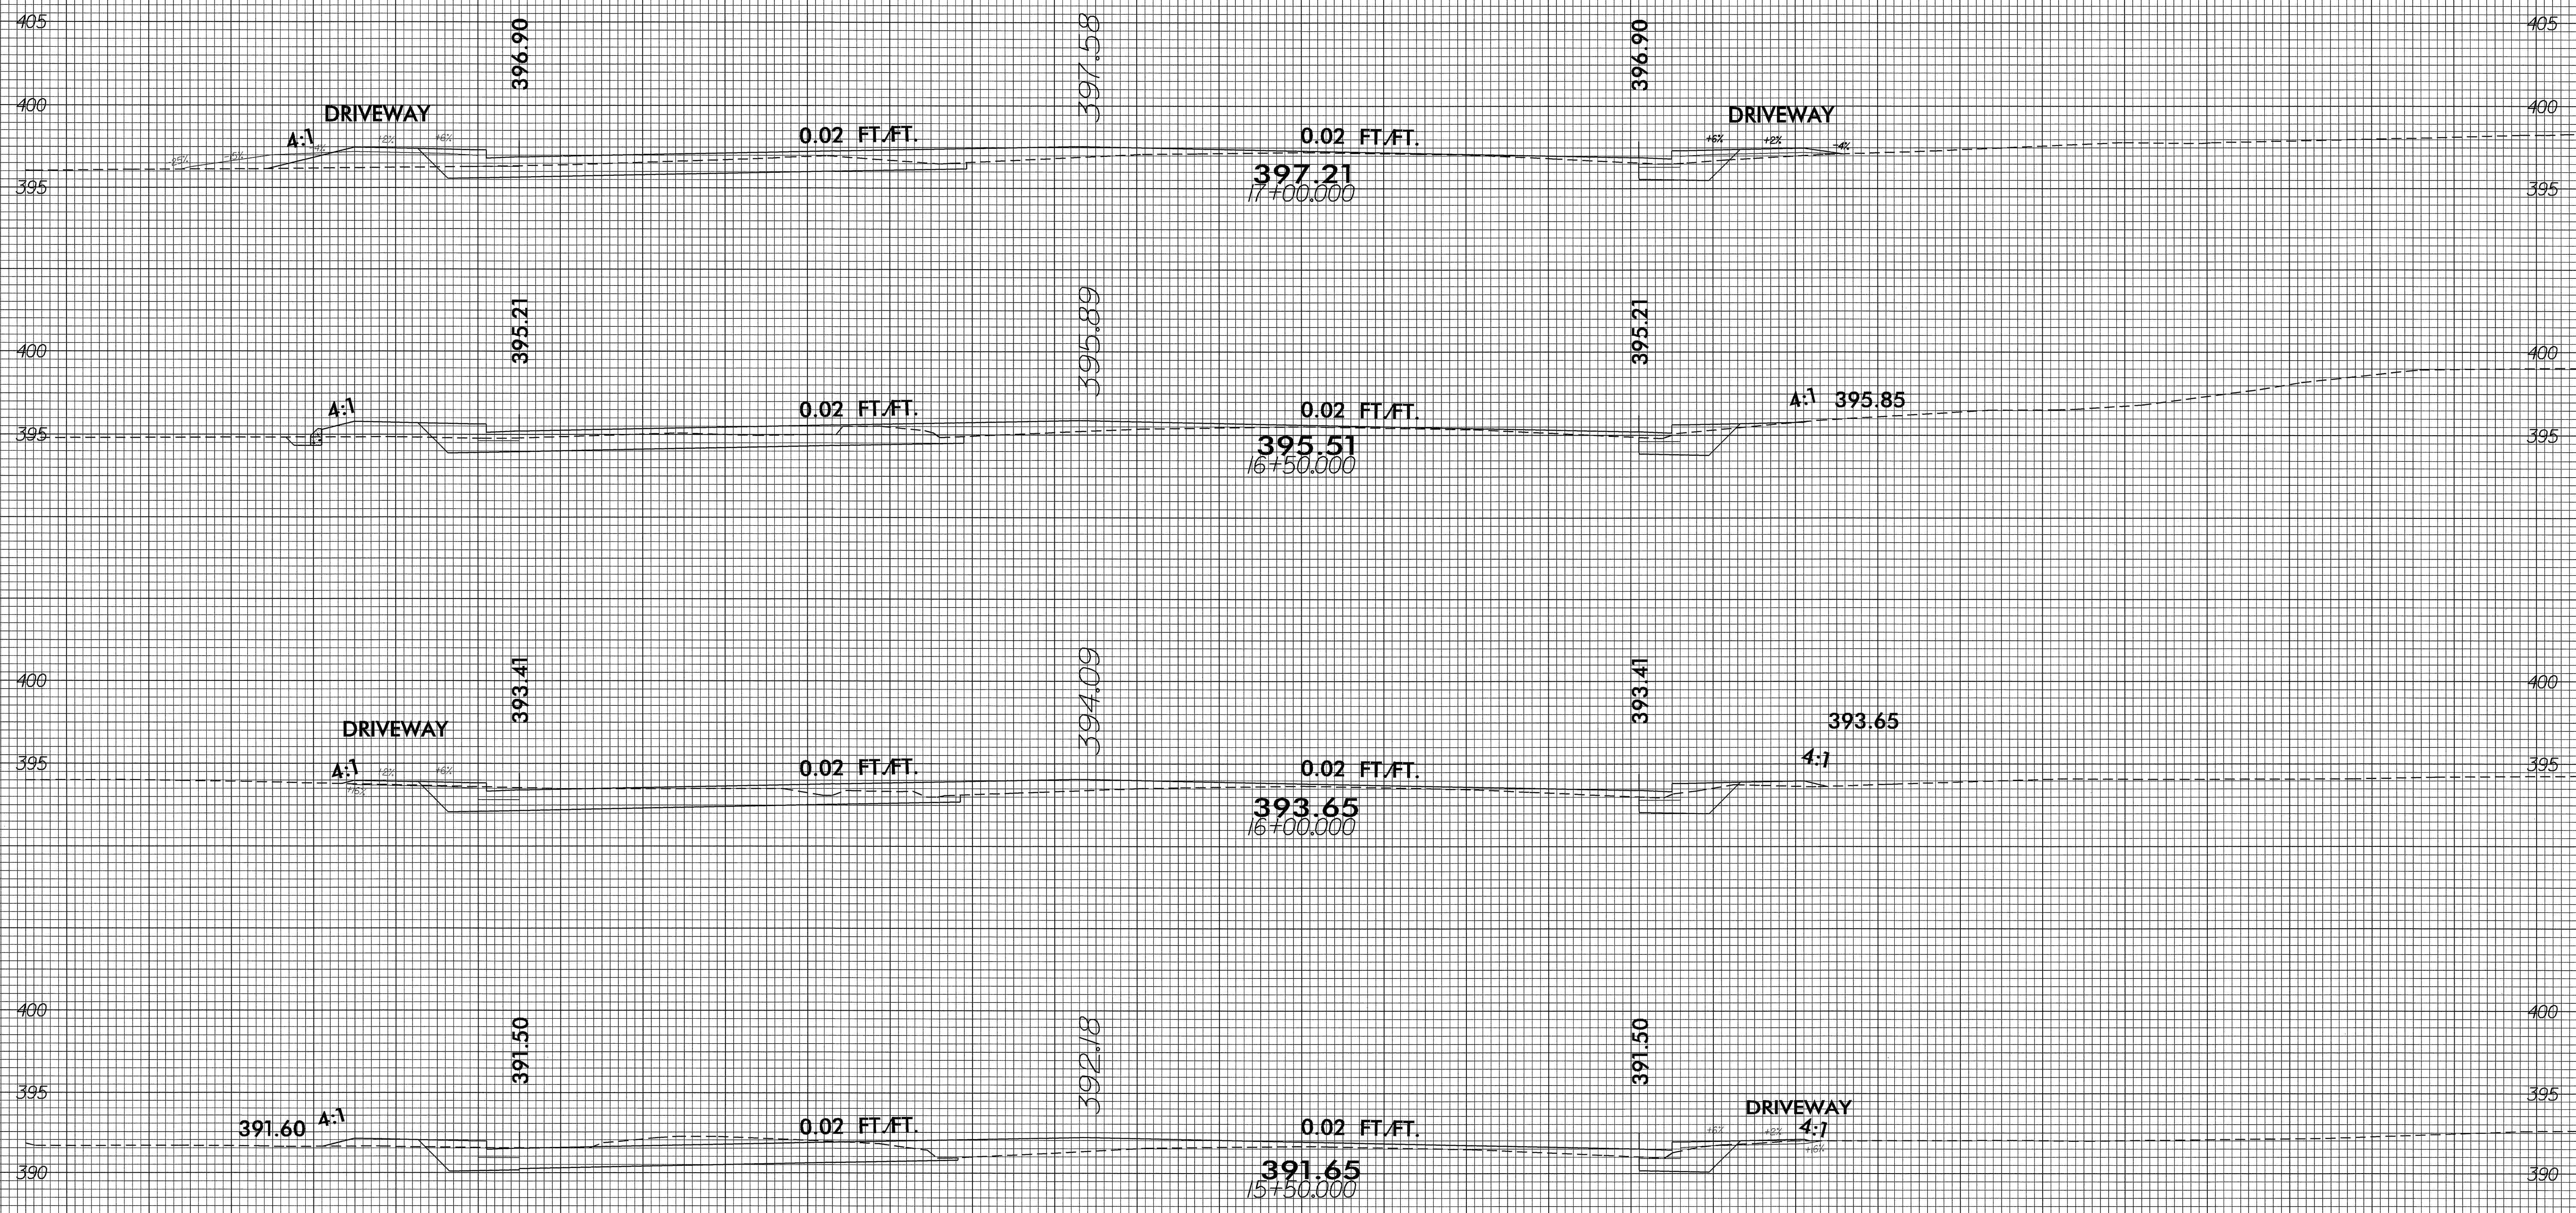

70 60 50 40 30 20 10 0 10 20 30 40 50 60 70

13-APR-2004 15:39
FILE: \\sc\y4010\1\RD203060
REVISIONS AT RD203060