



8/23/99

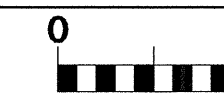

PROJ. REFERENCE NO.  
U-4010

SHEET NO.  
X-4

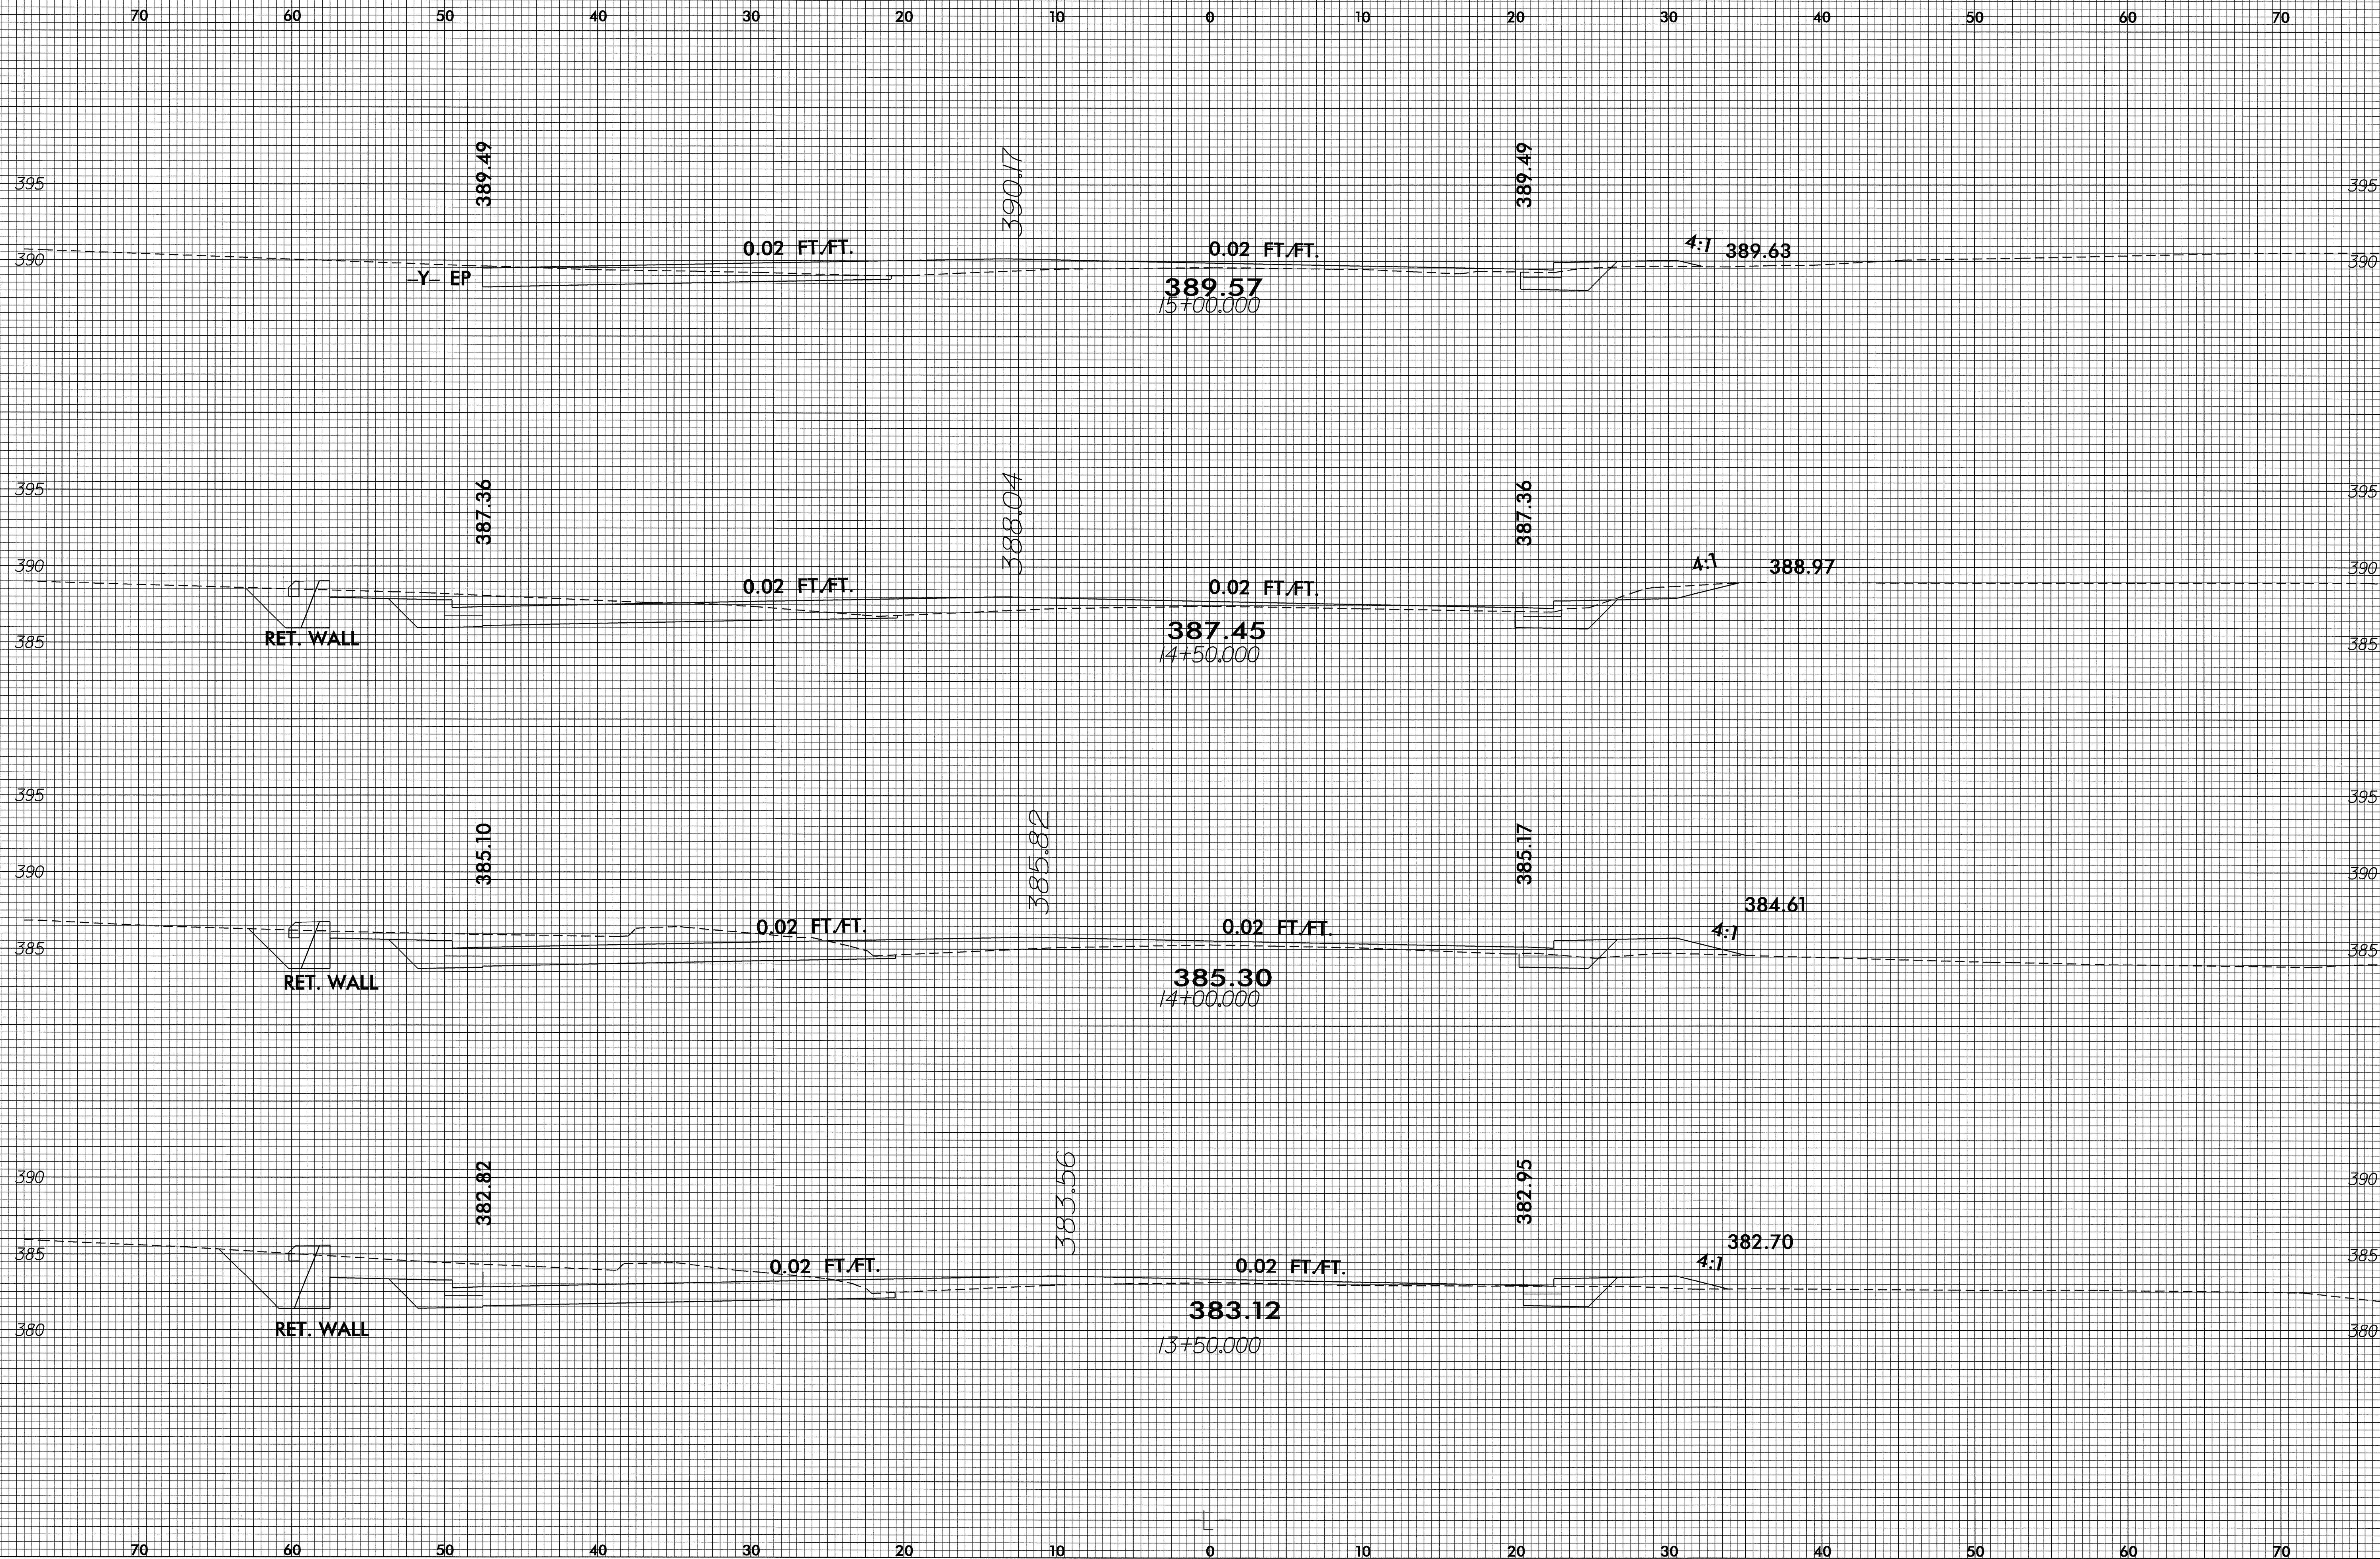

13-APR-2004 15:39  
E:\vsc\44010\13-APR-2004\10203060