


8/23/99

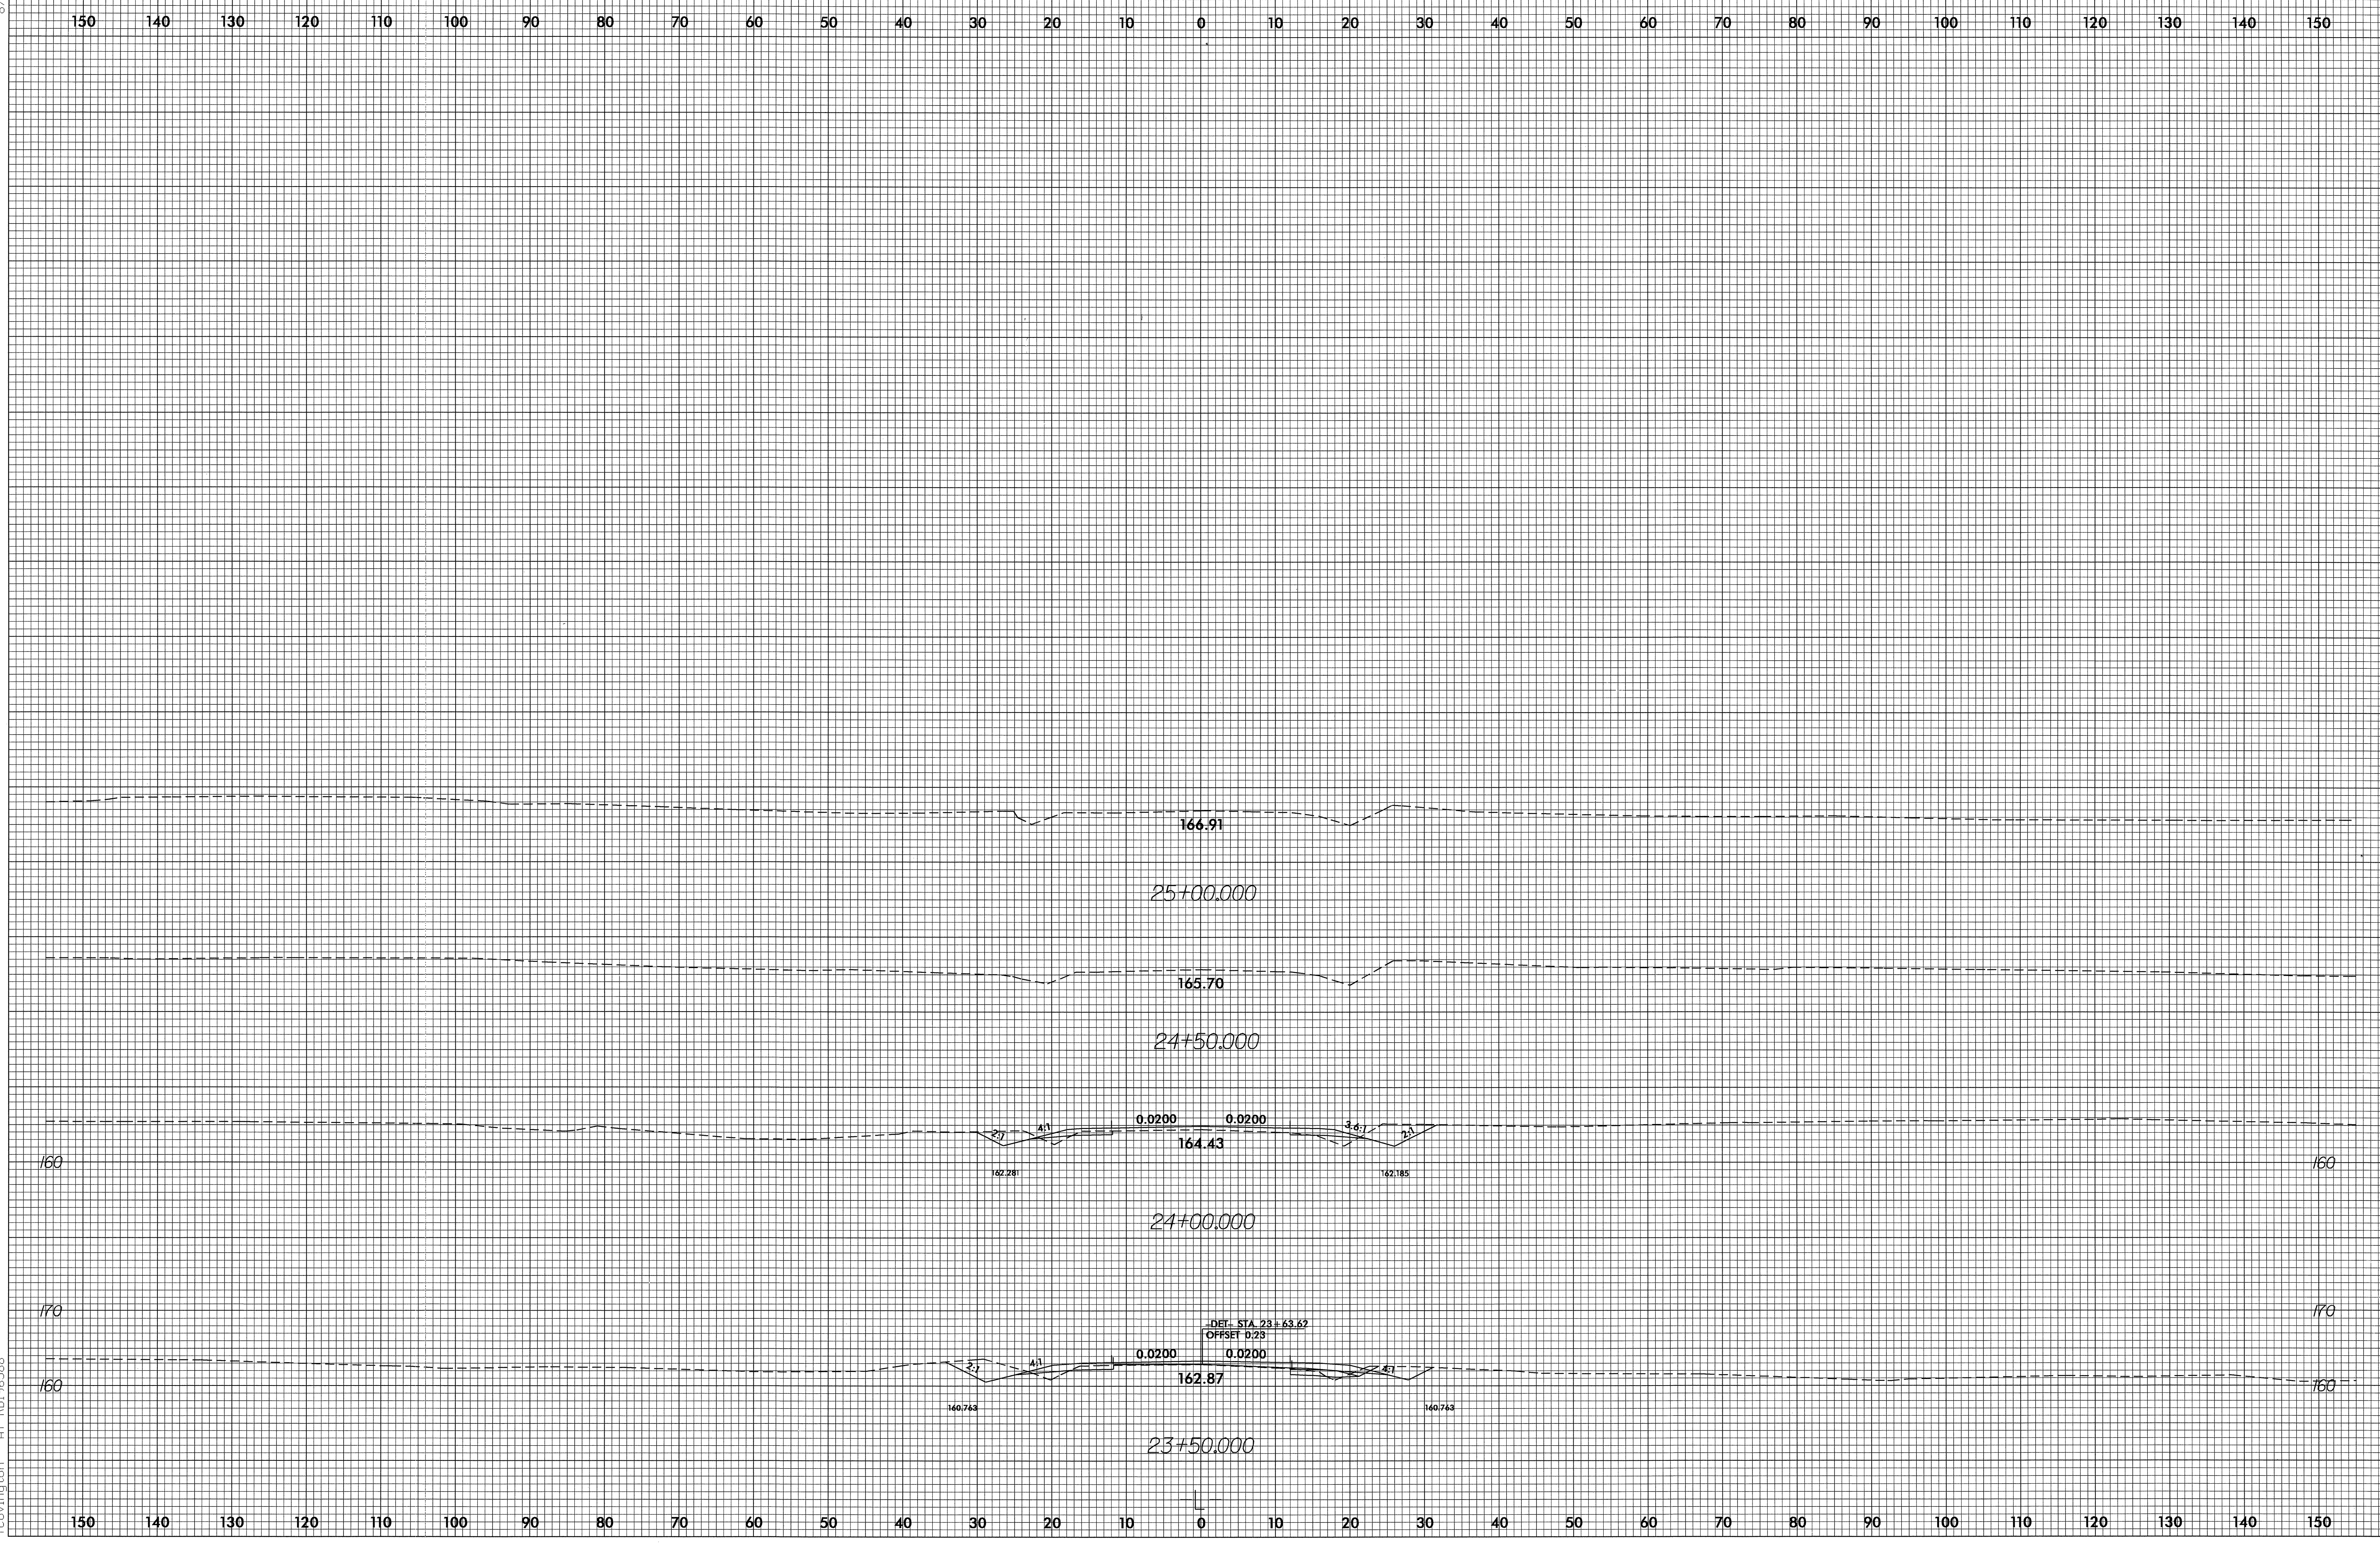

22-JAN-2004 14:35
R:\VSC\B4139_A1-R01\RD196588
TCovington