


8/23/99

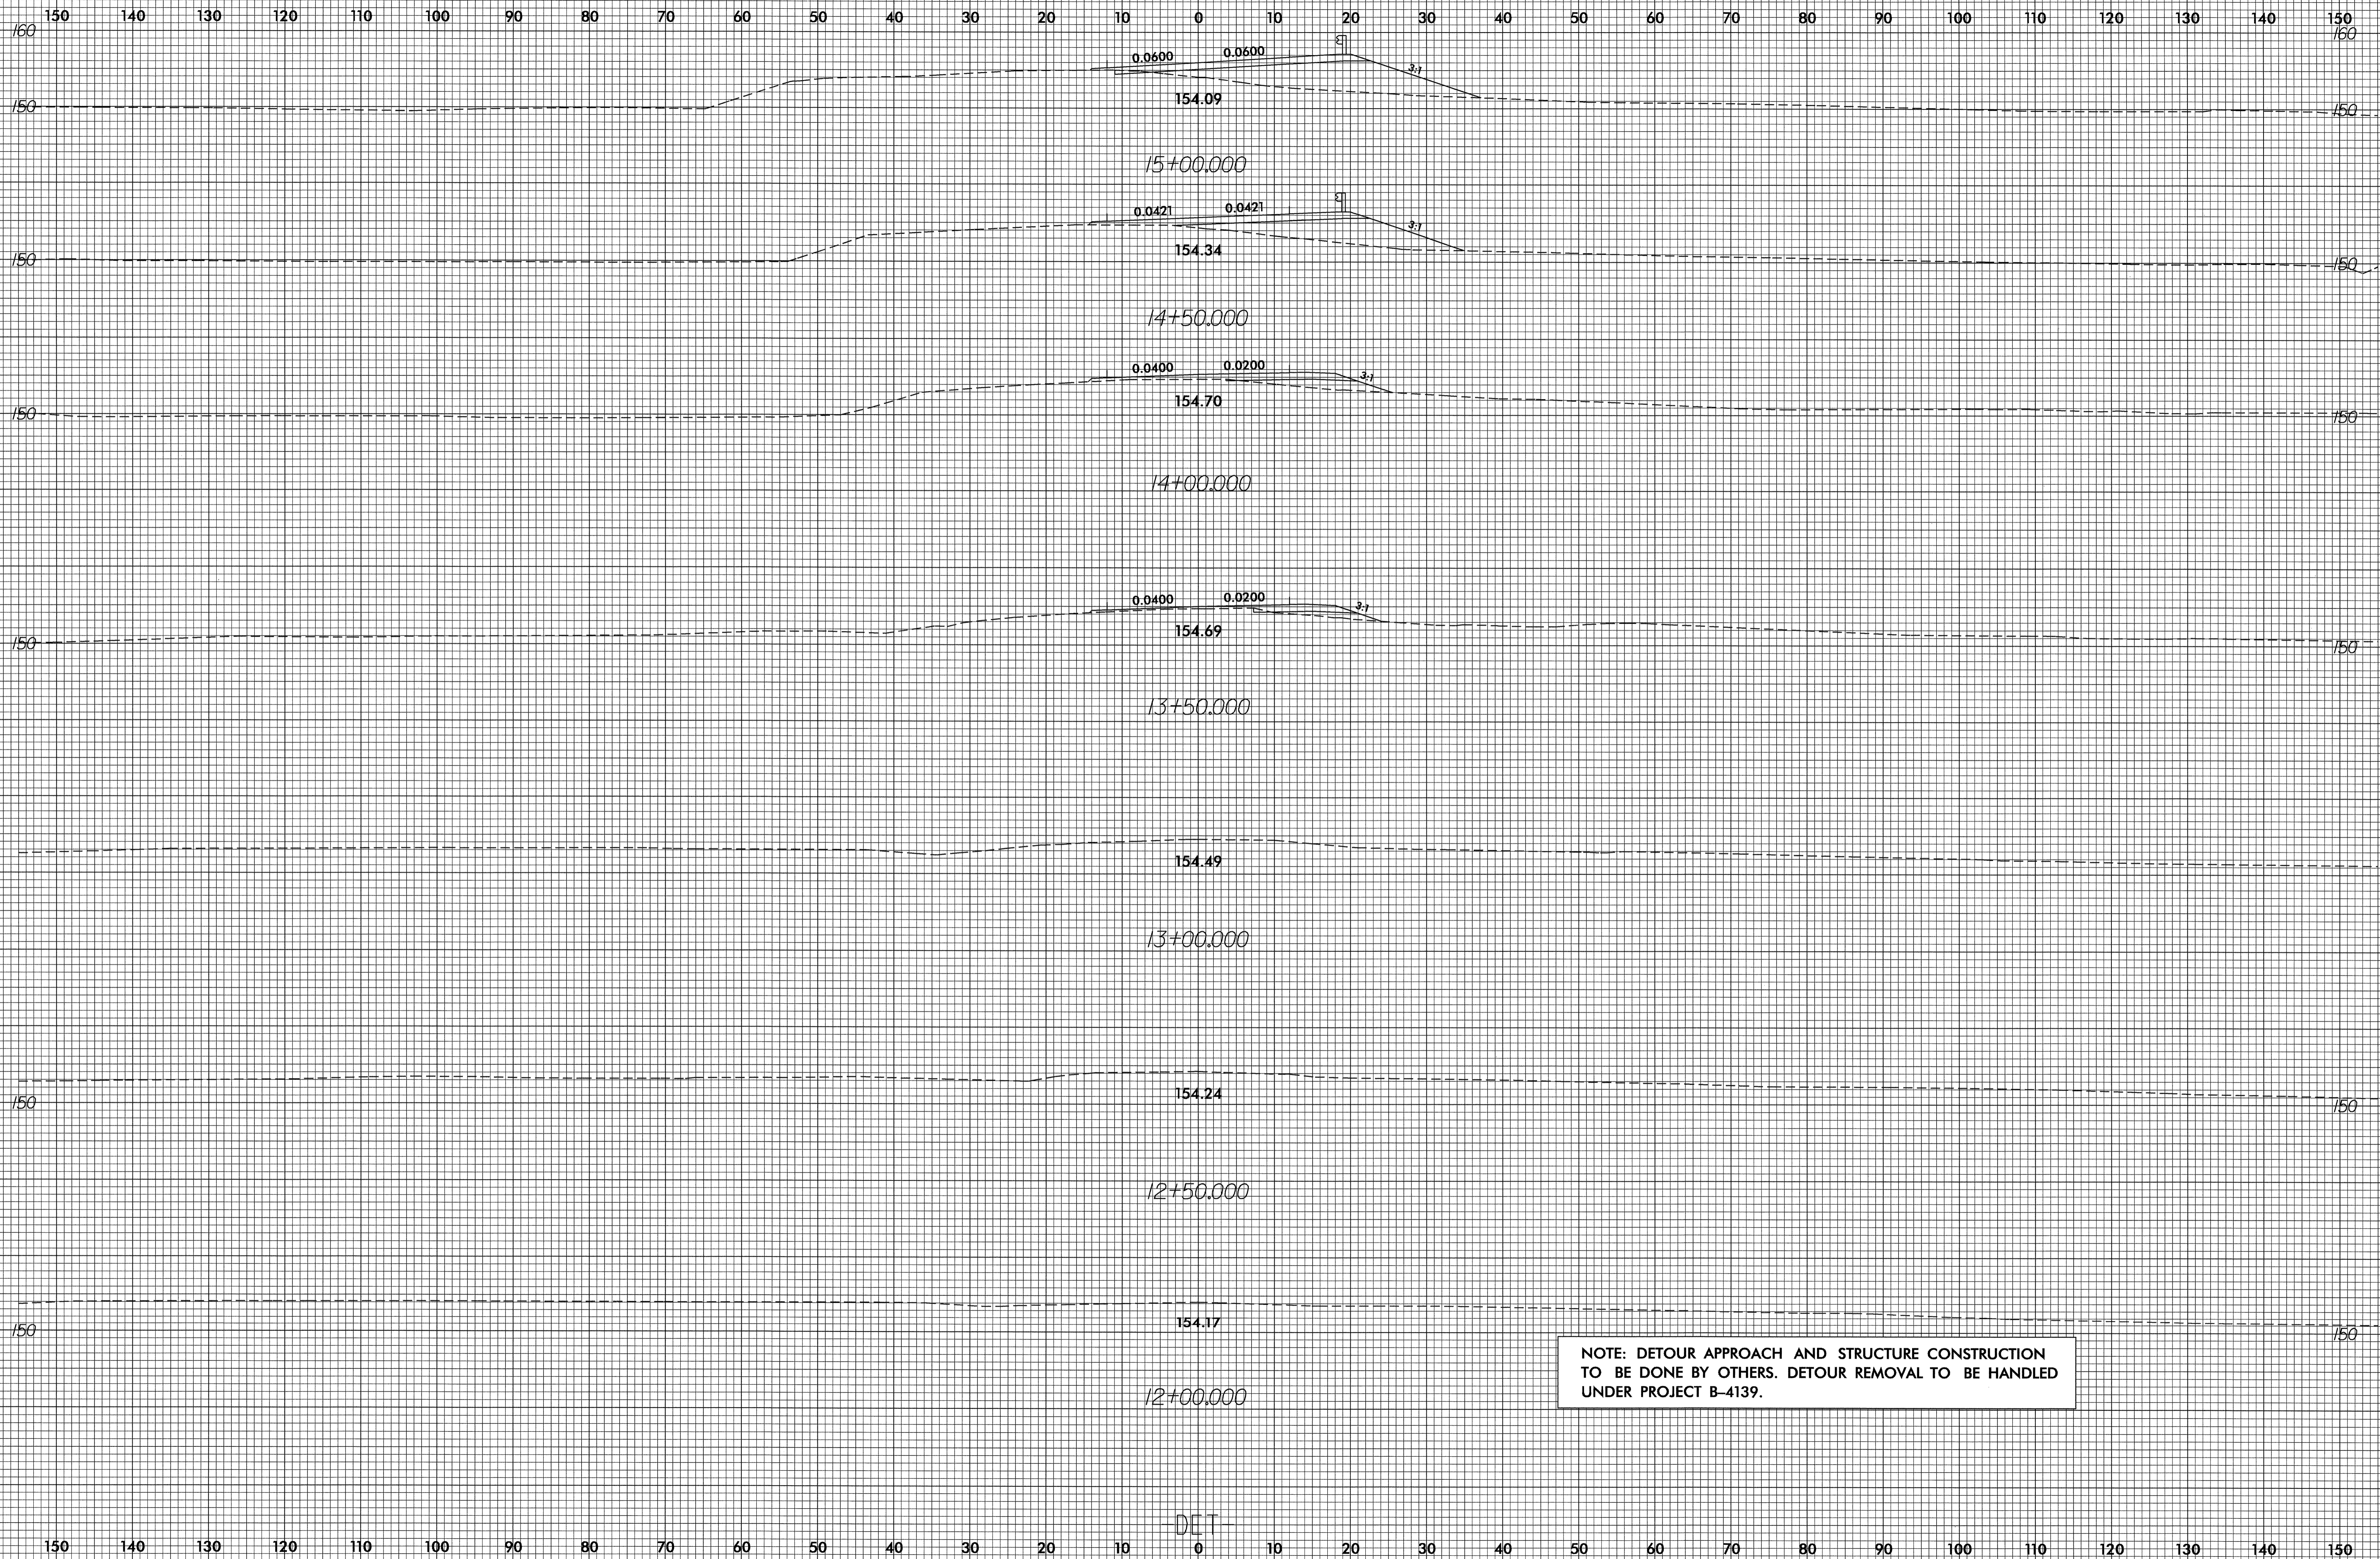

23-FEB-2004 10:43
R:\XSC\B4139\F94\RD206394
ofarr A RD206394

DET