

N. C. DEPARTMENT OF TRANSPORTATION
DIVISION OF HIGHWAYS
TRAFFIC ENGINEERING BRANCH
SIGNING DEPARTMENT

SIGN NUMBER: 301,302
TYPE: D
QUANTITY: 2
SIGN WIDTH: 48"
HEIGHT: 9"
TOTAL AREA: 3.0 Sq.Ft.
BORDER TYPE: FLUSH
RECESS: 0"
WIDTH: 0.5"
RADII: 1.5"
NO. Z BARS:
LENGTH:


BACKG COLOR: Green
COPY COLOR: White

| SYMBOL | X | Y | WID | HT |
|--------|---|---|-----|----|
| | | | | |
| | | | | |
| | | | | |
| | | | | |
| | | | | |
| | | | | |
| | | | | |

MAT'L: 0.125" (3.2 mm) ALUMINUM

USE NOTES:
1. Legend and border shall be direct applied
Type III reflective sheeting.
2. Background shall be Type III reflective sheeting.

DESIGN BY: R. HENNEIN CHECKED BY: STD #: N/A
PROJECT ID: B-3865 DIV: 4 DATE: Jan 30, 2004

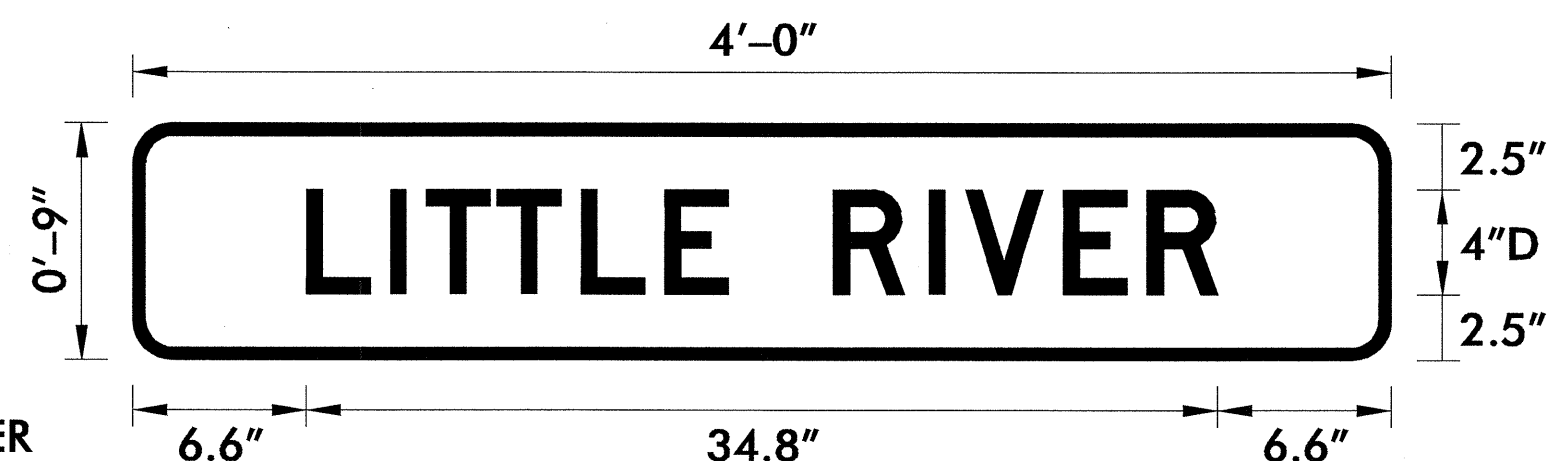

BORDER
R=1.5"
TH=0.5"
MOUNTED ON TWO U-POSTS

LETTER POSITIONS

| Letter spacings are to start of next letter | | | | | | | | | | | | | | Series/Size | |
|---|-----|-----|-----|-----|-----|-----|---|-----|-----|-----|-----|-----|-----|-------------|------|
| | | | | | | | | | | | | | | Text Length | |
| L | I | T | T | L | E | R | I | V | E | R | | | | | D4 |
| 6.6 | 3.2 | 1.4 | 2.7 | 3.2 | 3.2 | 2.5 | 4 | 3.6 | 1.4 | 3.8 | 3.2 | 2.7 | 6.6 | | 34.8 |
| | | | | | | | | | | | | | | | |
| | | | | | | | | | | | | | | | |
Spacing Factor is 1 unless specified otherwise

FILENAME: SIGNDESIG

NORTH CAROLINA D.O.T. SIGN DETAIL

SIGN DESIGN