



**STATE OF NORTH CAROLINA
DEPARTMENT OF TRANSPORTATION**

**SIGNING PLANS
JOHNSTON COUNTY**

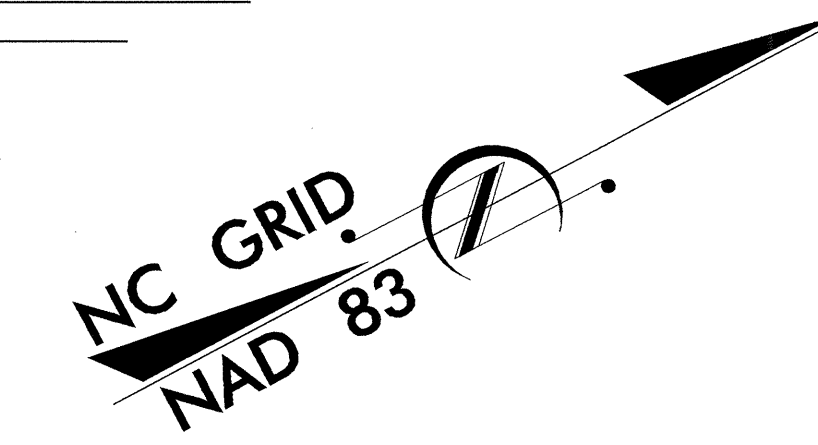

LOCATION: BRIDGE #212 OVER LITTLE RIVER AND APPROACHES ON SR 1002

CONTRACT NO.: C200846 T.I.P.: B-3865

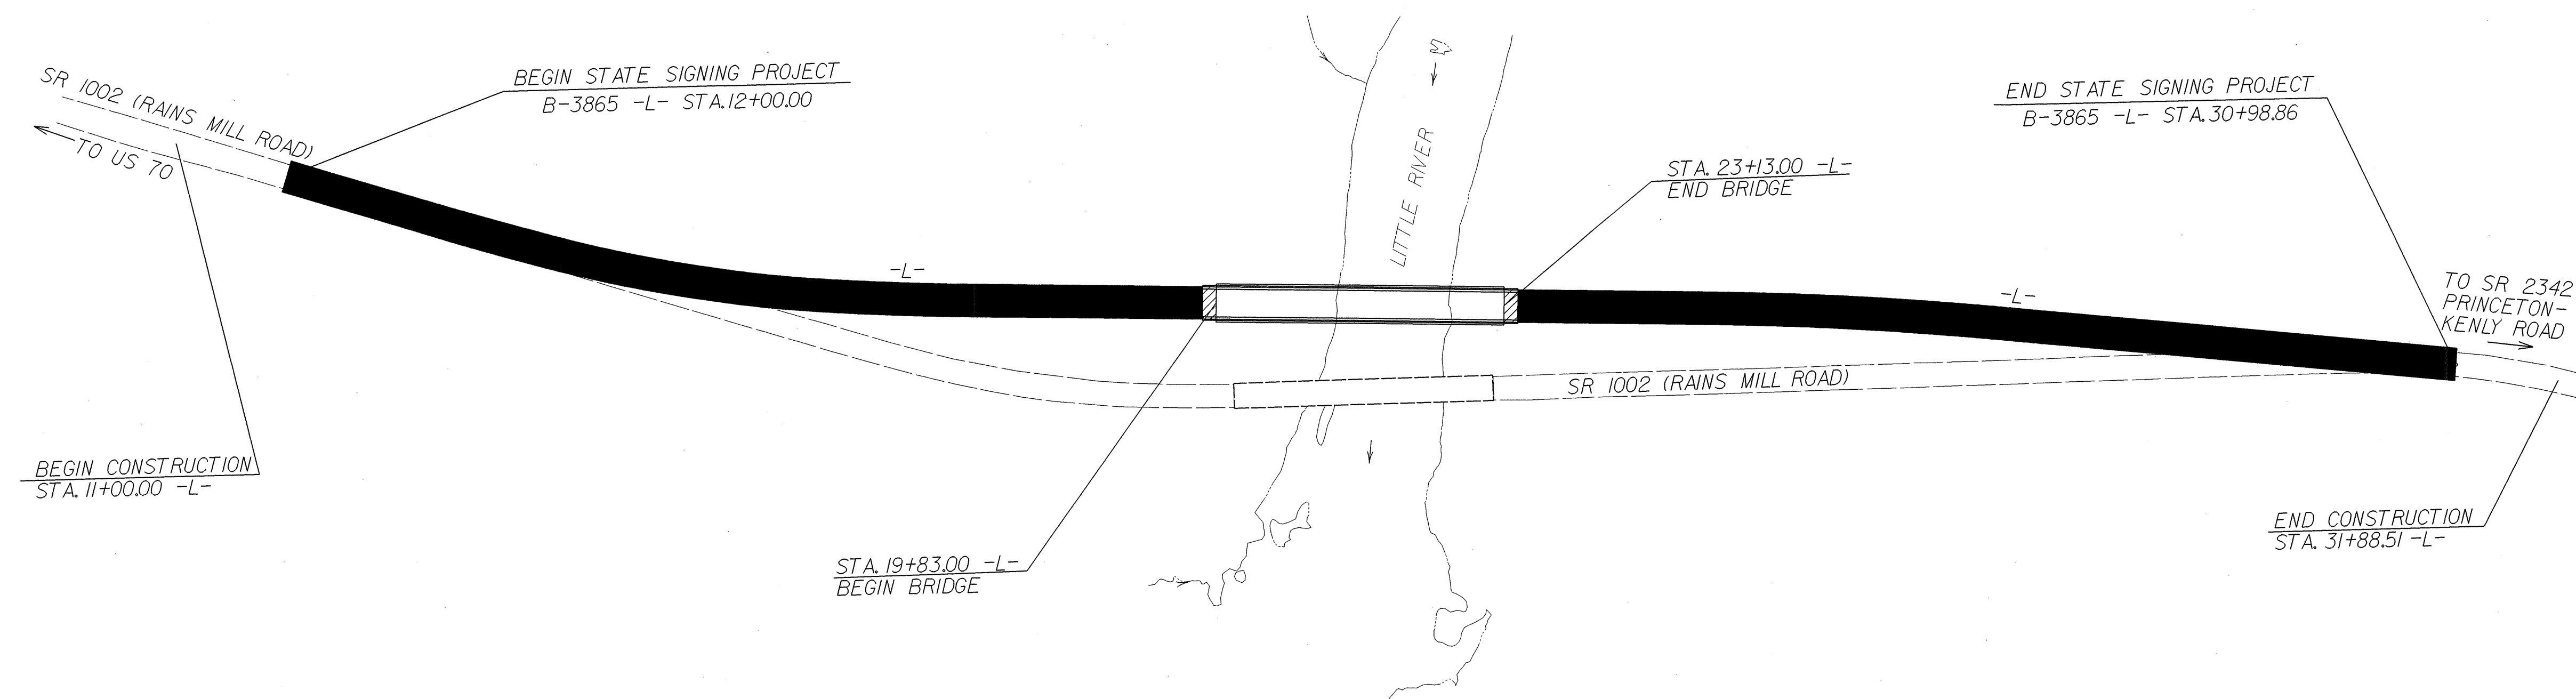

SUMMARY OF QUANTITIES

ITEM NO.		ITEM DESCRIPTION	QUANTITY	UNIT
DESC. NO.	SECT. NO.			
4025000000	901	CONTRACTOR FURNISHED, TYPE D SIGN	6	S.F.
4025000000	901	CONTRACTOR FURNISHED, TYPE E SIGN	8.5	S.F.
4072000000	903	SUPPORTS, 3-LB STEEL U-CHANNEL	68	L.F.
4096000000	904	SIGN ERECTION, TYPE D	2	EA.
4102000000	904	SIGN ERECTION, TYPE E	2	EA.
4155000000	907	DISPOSAL OF SIGN SYSTEM, U-CHANNEL	5	EA.
4158000000	907	DISPOSAL OF SIGN SYSTEM, WOOD	2	EA.

**ROADWAY STANDARD DRAWINGS
APPLICABLE TO THESE SIGNING PLANS**
904.10
904.50

INDEX

SHEET NO.	DESCRIPTION
1	TITLE SHEET
2	SIGN DESIGN
3	EXISTING/PROPOSED ROADWAY

PLAN PREPARED BY: N.C.D.O.T. SIGNING SECTION	SEAL
<u>RON KING, P.E.</u> SIGNING ENGINEER <u>A. I. ALQUDWAH, P.E.</u> SIGNING PROJECT ENGINEER <u>D. M. EATON</u> SIGNING PROJECT DESIGN ENGINEER <u>R. R. HENNEIN</u> SIGNING DESIGNER	