



5/28/99

PROJECT REFERENCE NO. B-3865	SHEET NO. 7
ROADWAY DESIGN ENGINEER <i>Michelle R. Braine</i> SEAL 22781	HYDRAULICS ENGINEER <i>Jeffrey L. Reck</i> SEAL 12668

-DET1-

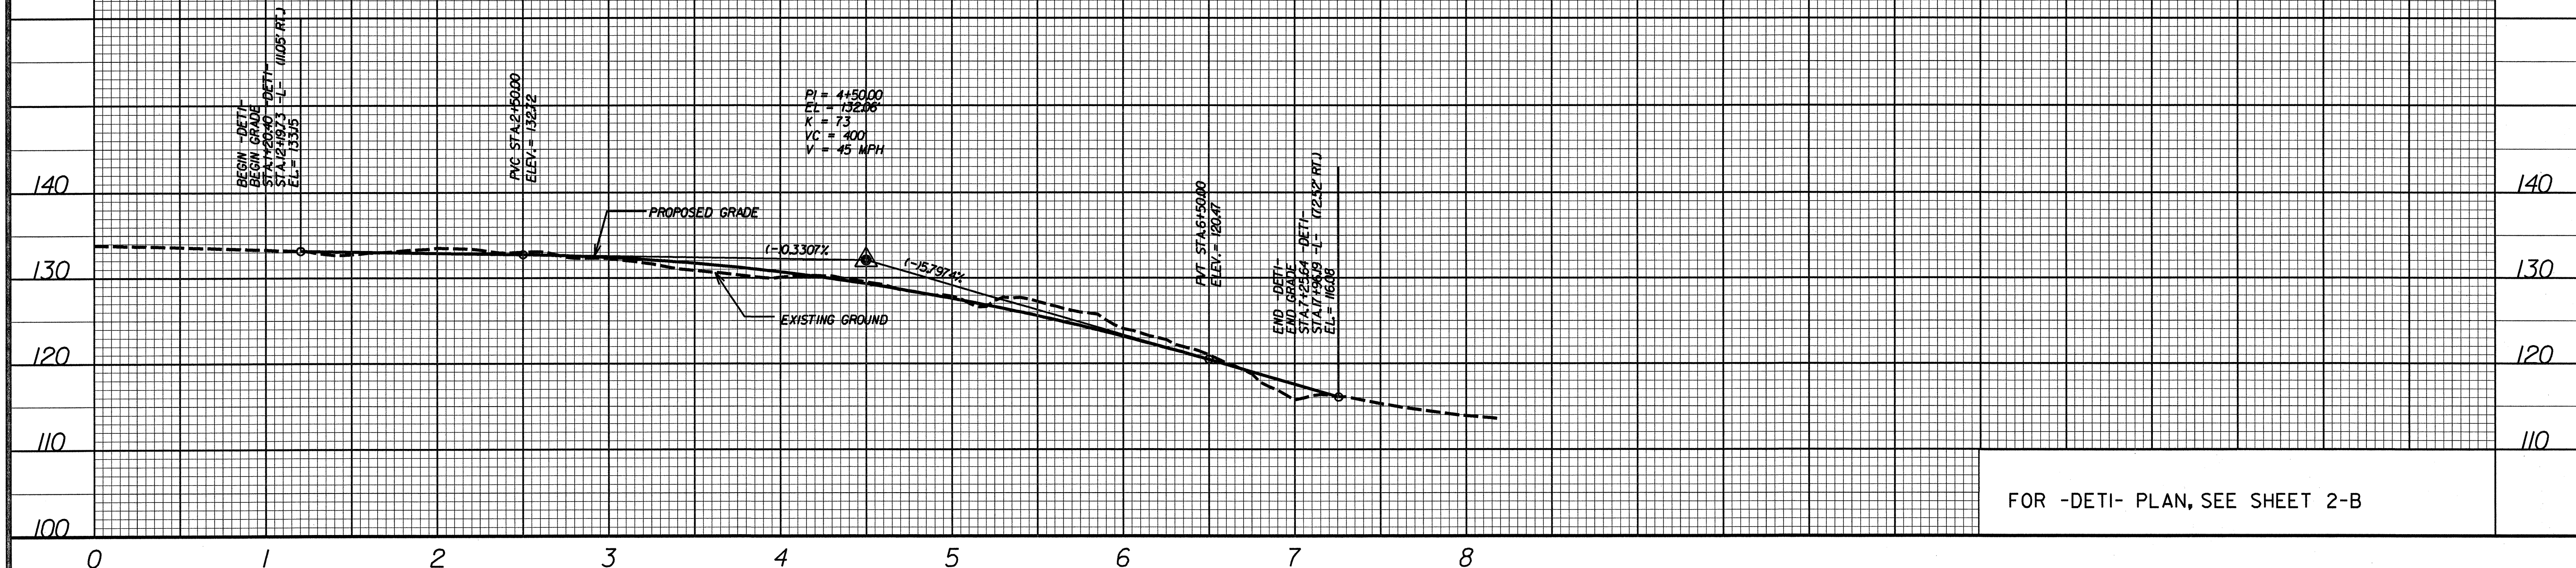

-DET2-

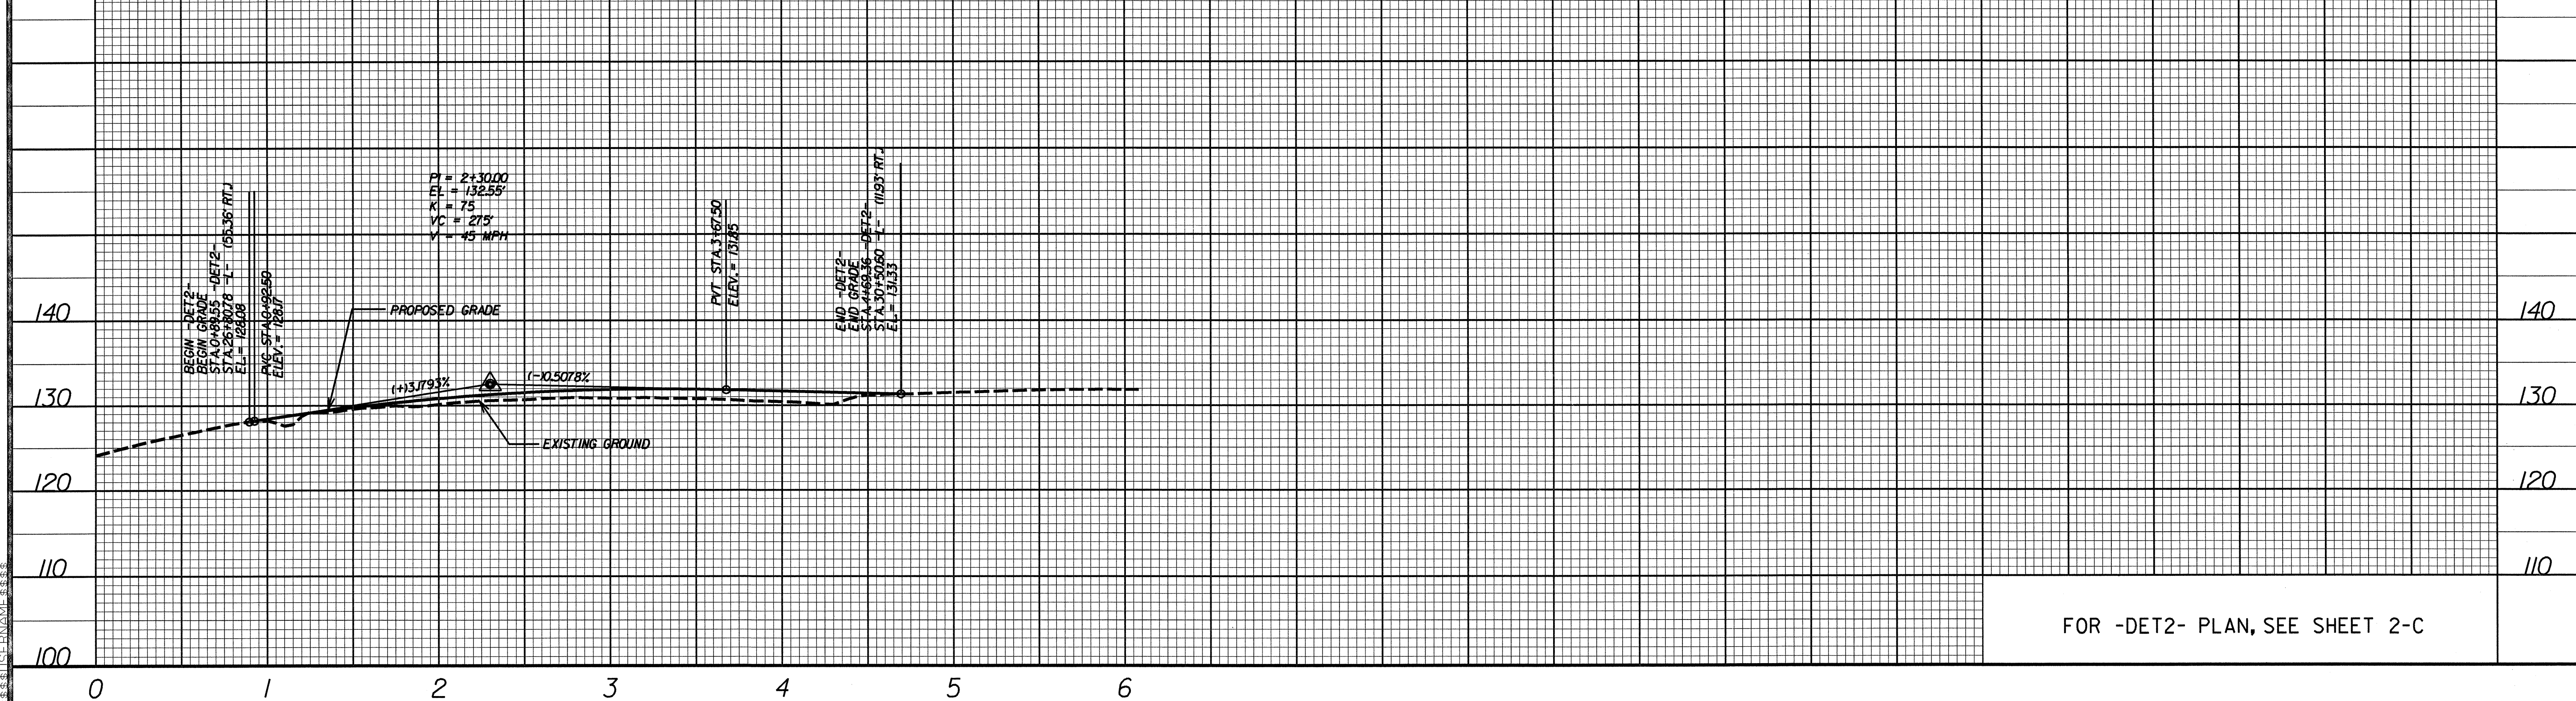

11
 12
