


12-NOV-2003 14:44  
W:\Special Details\stds\stds\02\stds to Special Details\english\422d10\0422d10.dgn  
tspell AT US203655

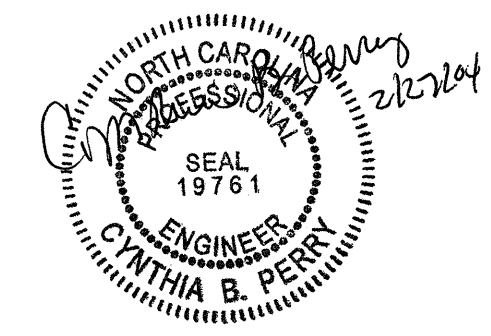

**DESIGN SERVICES UNIT  
STANDARDS AND SPECIAL DESIGN**  
Office 919-250-4128 FAX 919-250-4119

**SEE PLATE FOR TITLE**

ORIGINAL BY: 2002 STANDARDS DATE: 01-15-02  
 MODIFIED BY: E.E. WARD DATE: 03-26-03  
 CHECKED BY: *[Signature]* DATE: 11-03  
 FILE SPEC.: stds\02\stds\stds\english\422d10.dgn