


END DETOUR CONSTRUCTION
POC Sta. 31+88.51 -L-
PT Sta. 6+07.82 -DET2-
TIE TO EXISTING MARKINGS

END STATE PROJECT B-3865
PC Sta. 30+98.86 -L-

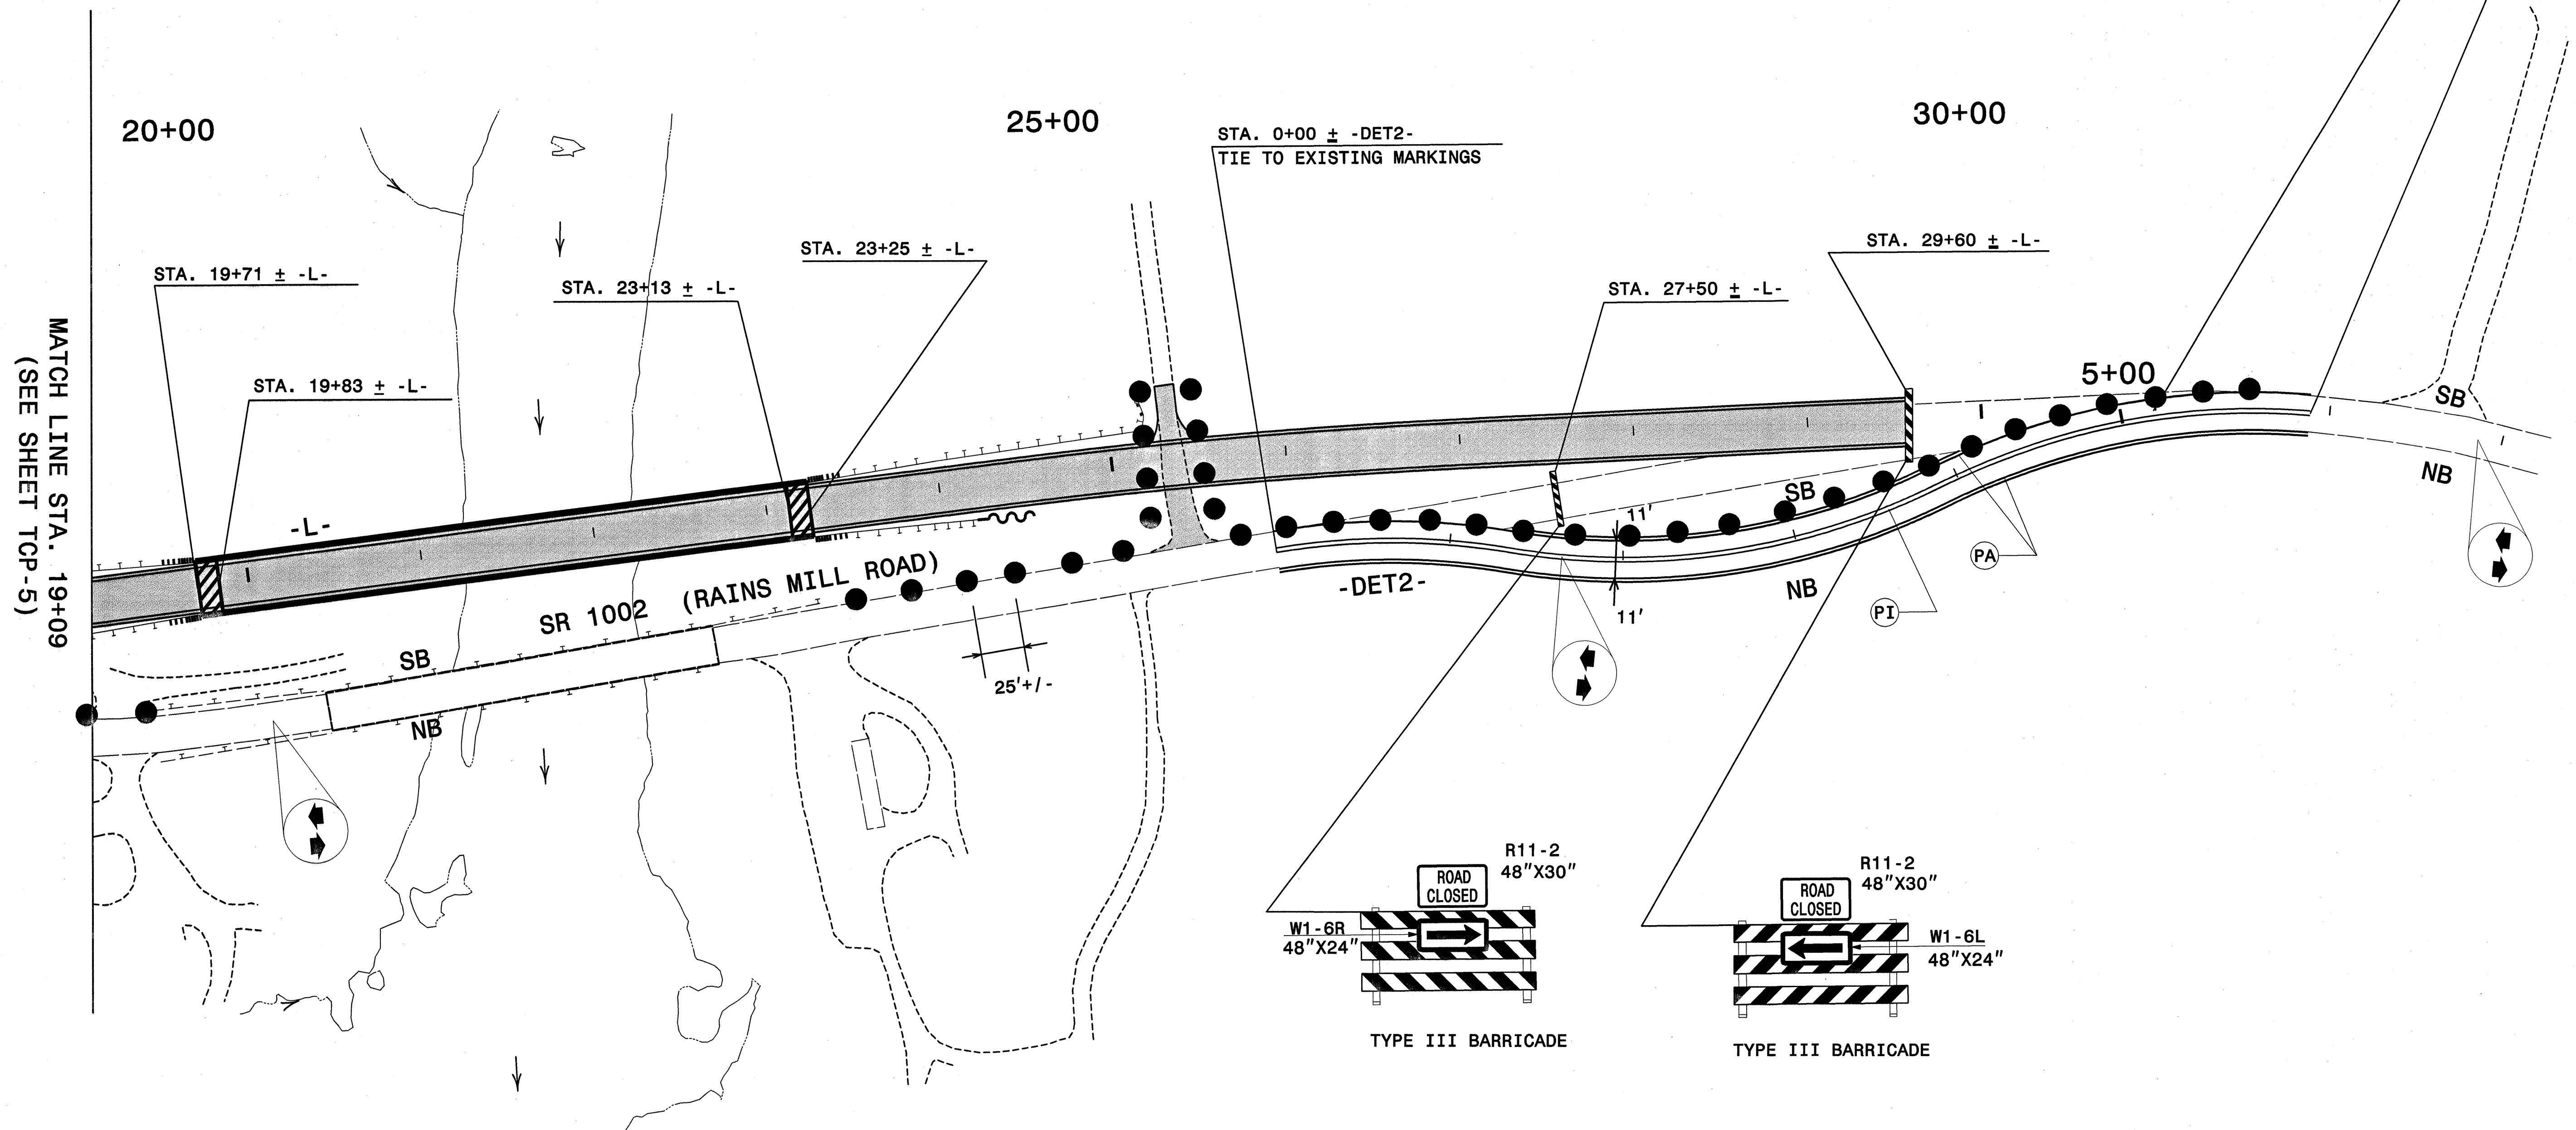

MATCH LINE STA. 19+09
(SEE SHEET TCP-5)

SEE SHEET TCP-5 FOR TEMPORARY PAVEMENT MARKING SCHEDULE

APPROVED: _____ DATE: _____	DETAIL 1 - PHASE 1, STEP 5 & PHASE 2, STEP 1	
SCALE: NONE		REVISIONS
DATE: 1-16-04		
DWG. BY: JMS		
DESIGN BY: MRB		
REVIEWED BY: MRB		CADD FILE