


UTILITIES BY OTHERS

NOTE:
ALL PROPOSED UTILITY WORK SHOWN ON THIS SHEET WILL BE DONE BY OTHERS

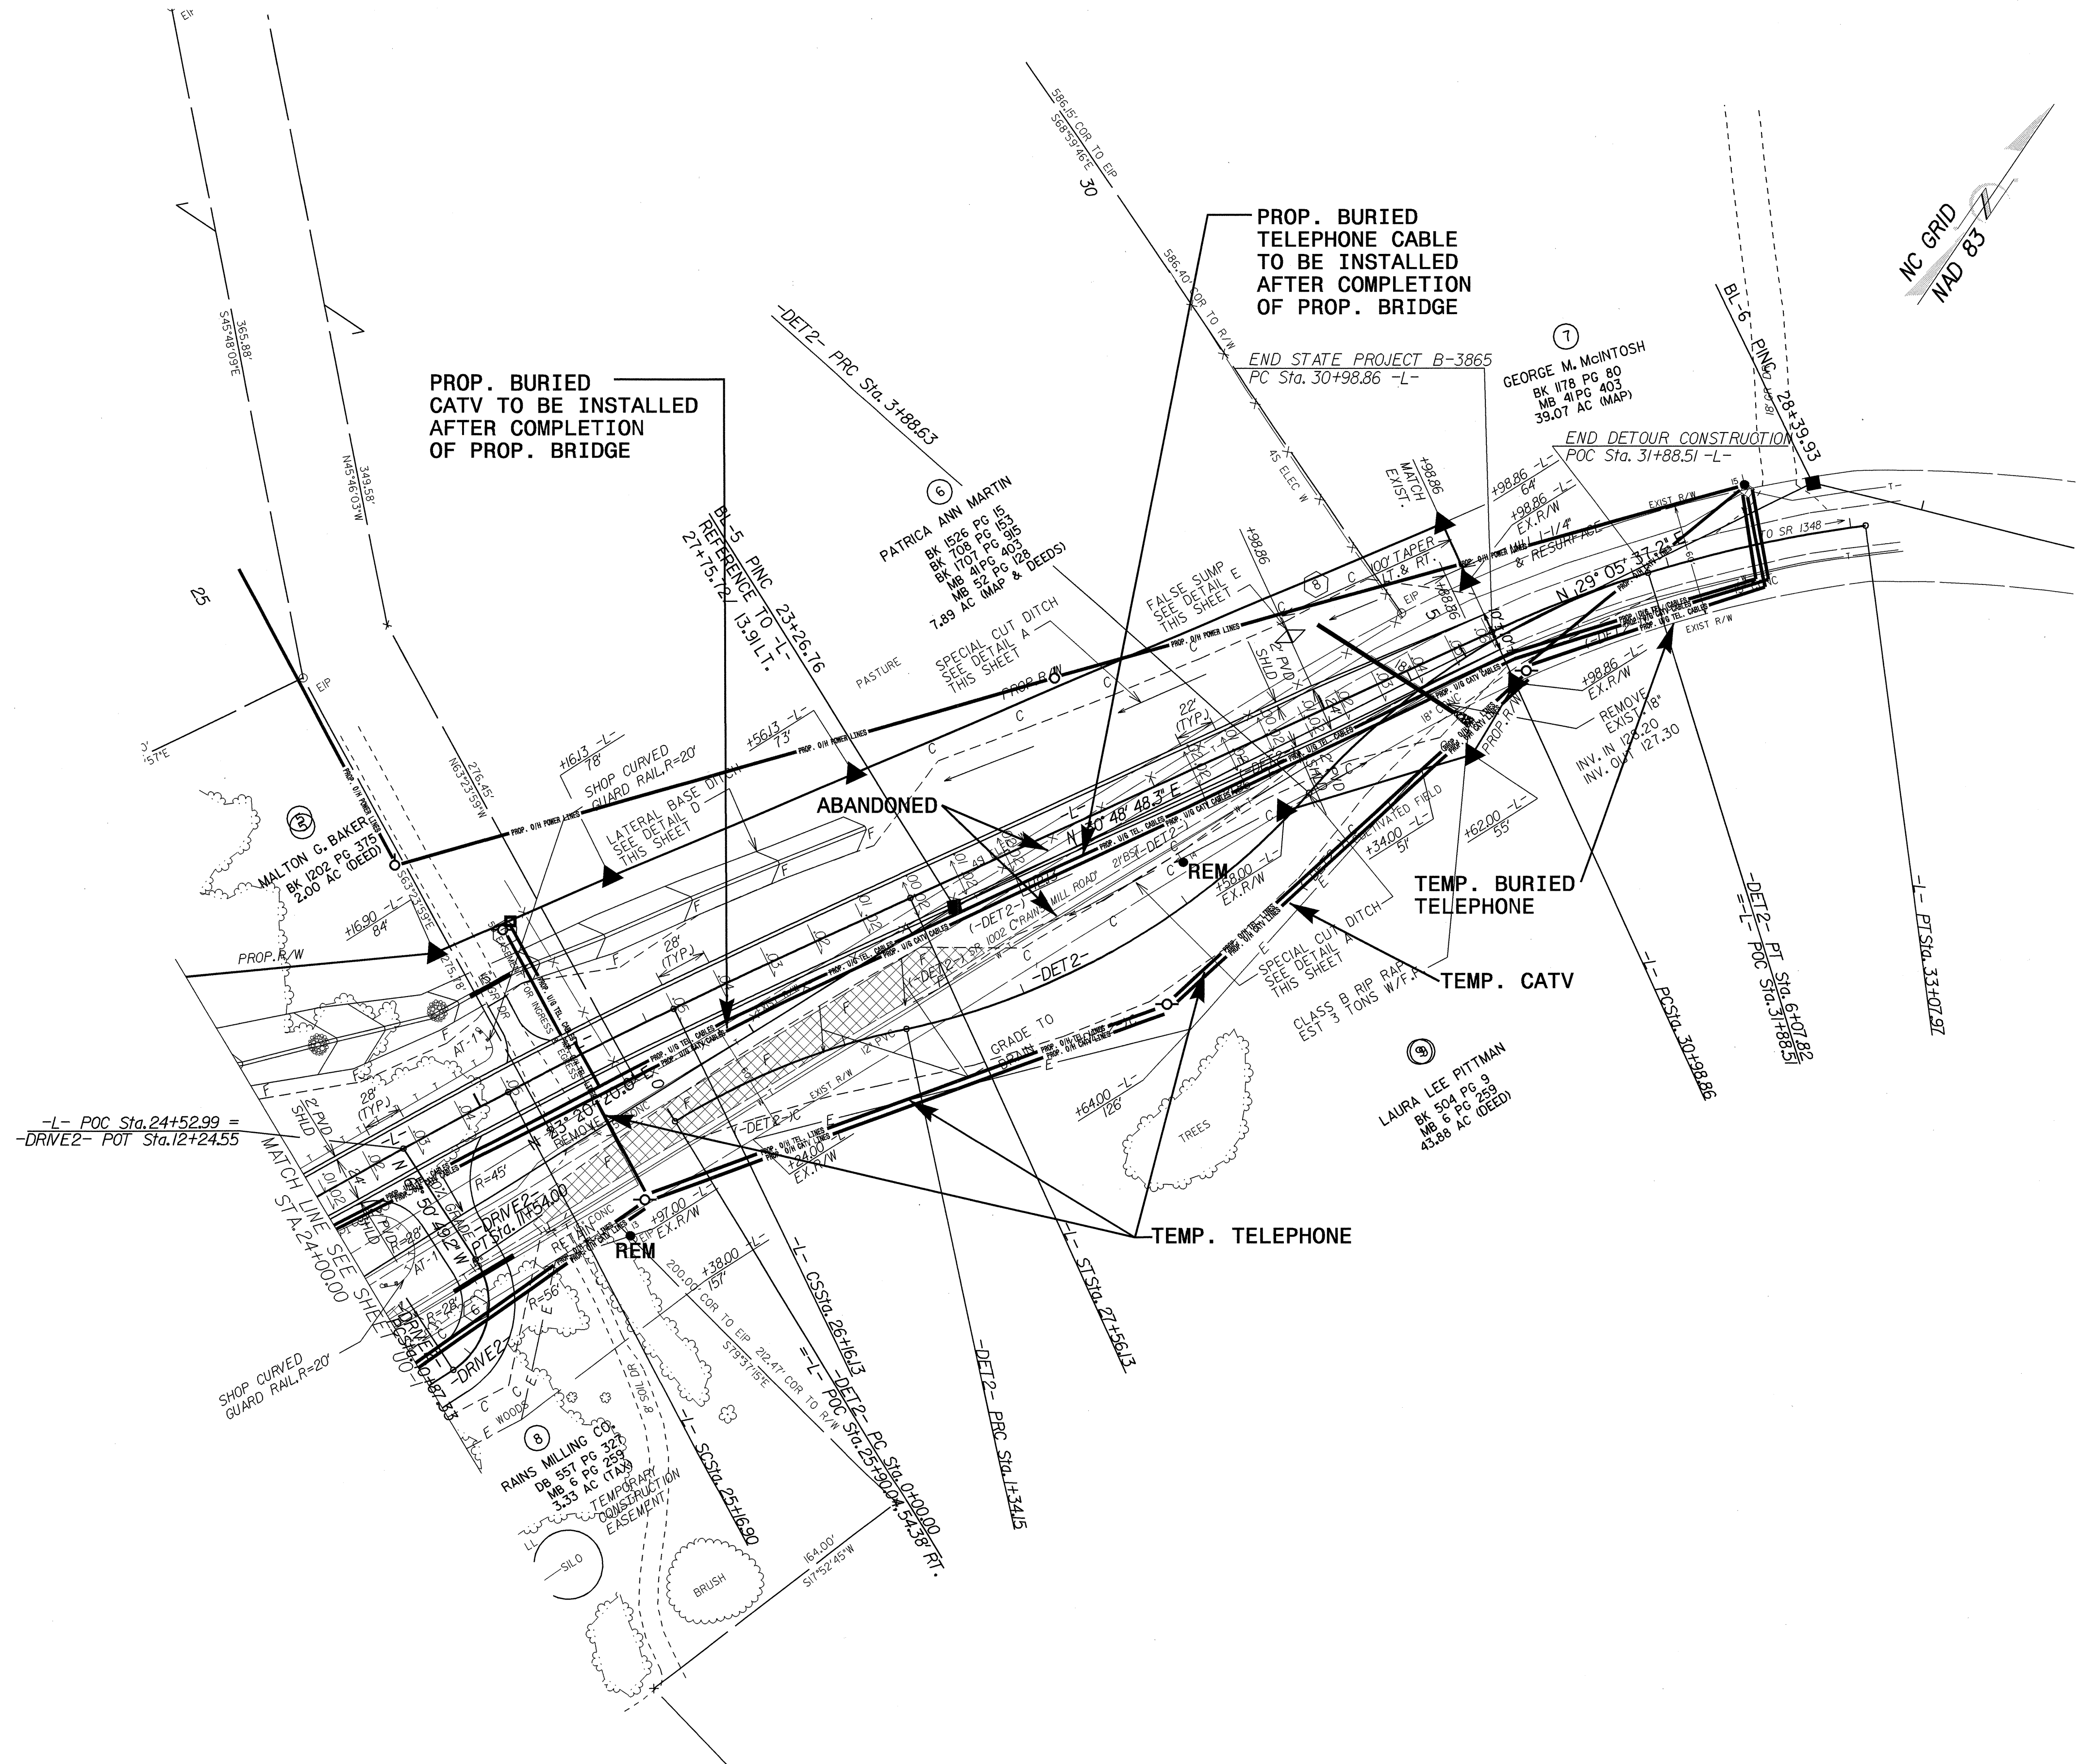

8/17/99
 30-JAN-2004 11:07
 Pt:Utilities\Fred_Ut_Proy\B3865-UO2-ut_psh.dgn
 11/22/2004 11:07